



**APPENDIX A
EXISTING CONDITIONS**





THIS PAGE INTENTIONALLY LEFT BLANK


DATE LOCATION REVISIONS FINISHED PLANS SURVEY NO. DATE LOCATION REVISIONS FINISHED PLANS SURVEY NO.

F.H.W.A. REGION	STATE	PROJECT NO.	SHEET NO.	TOTAL SHEETS	RECORD DRAWING
9	ARIZ.	010-E(210)S	1	16	

010 PM 260

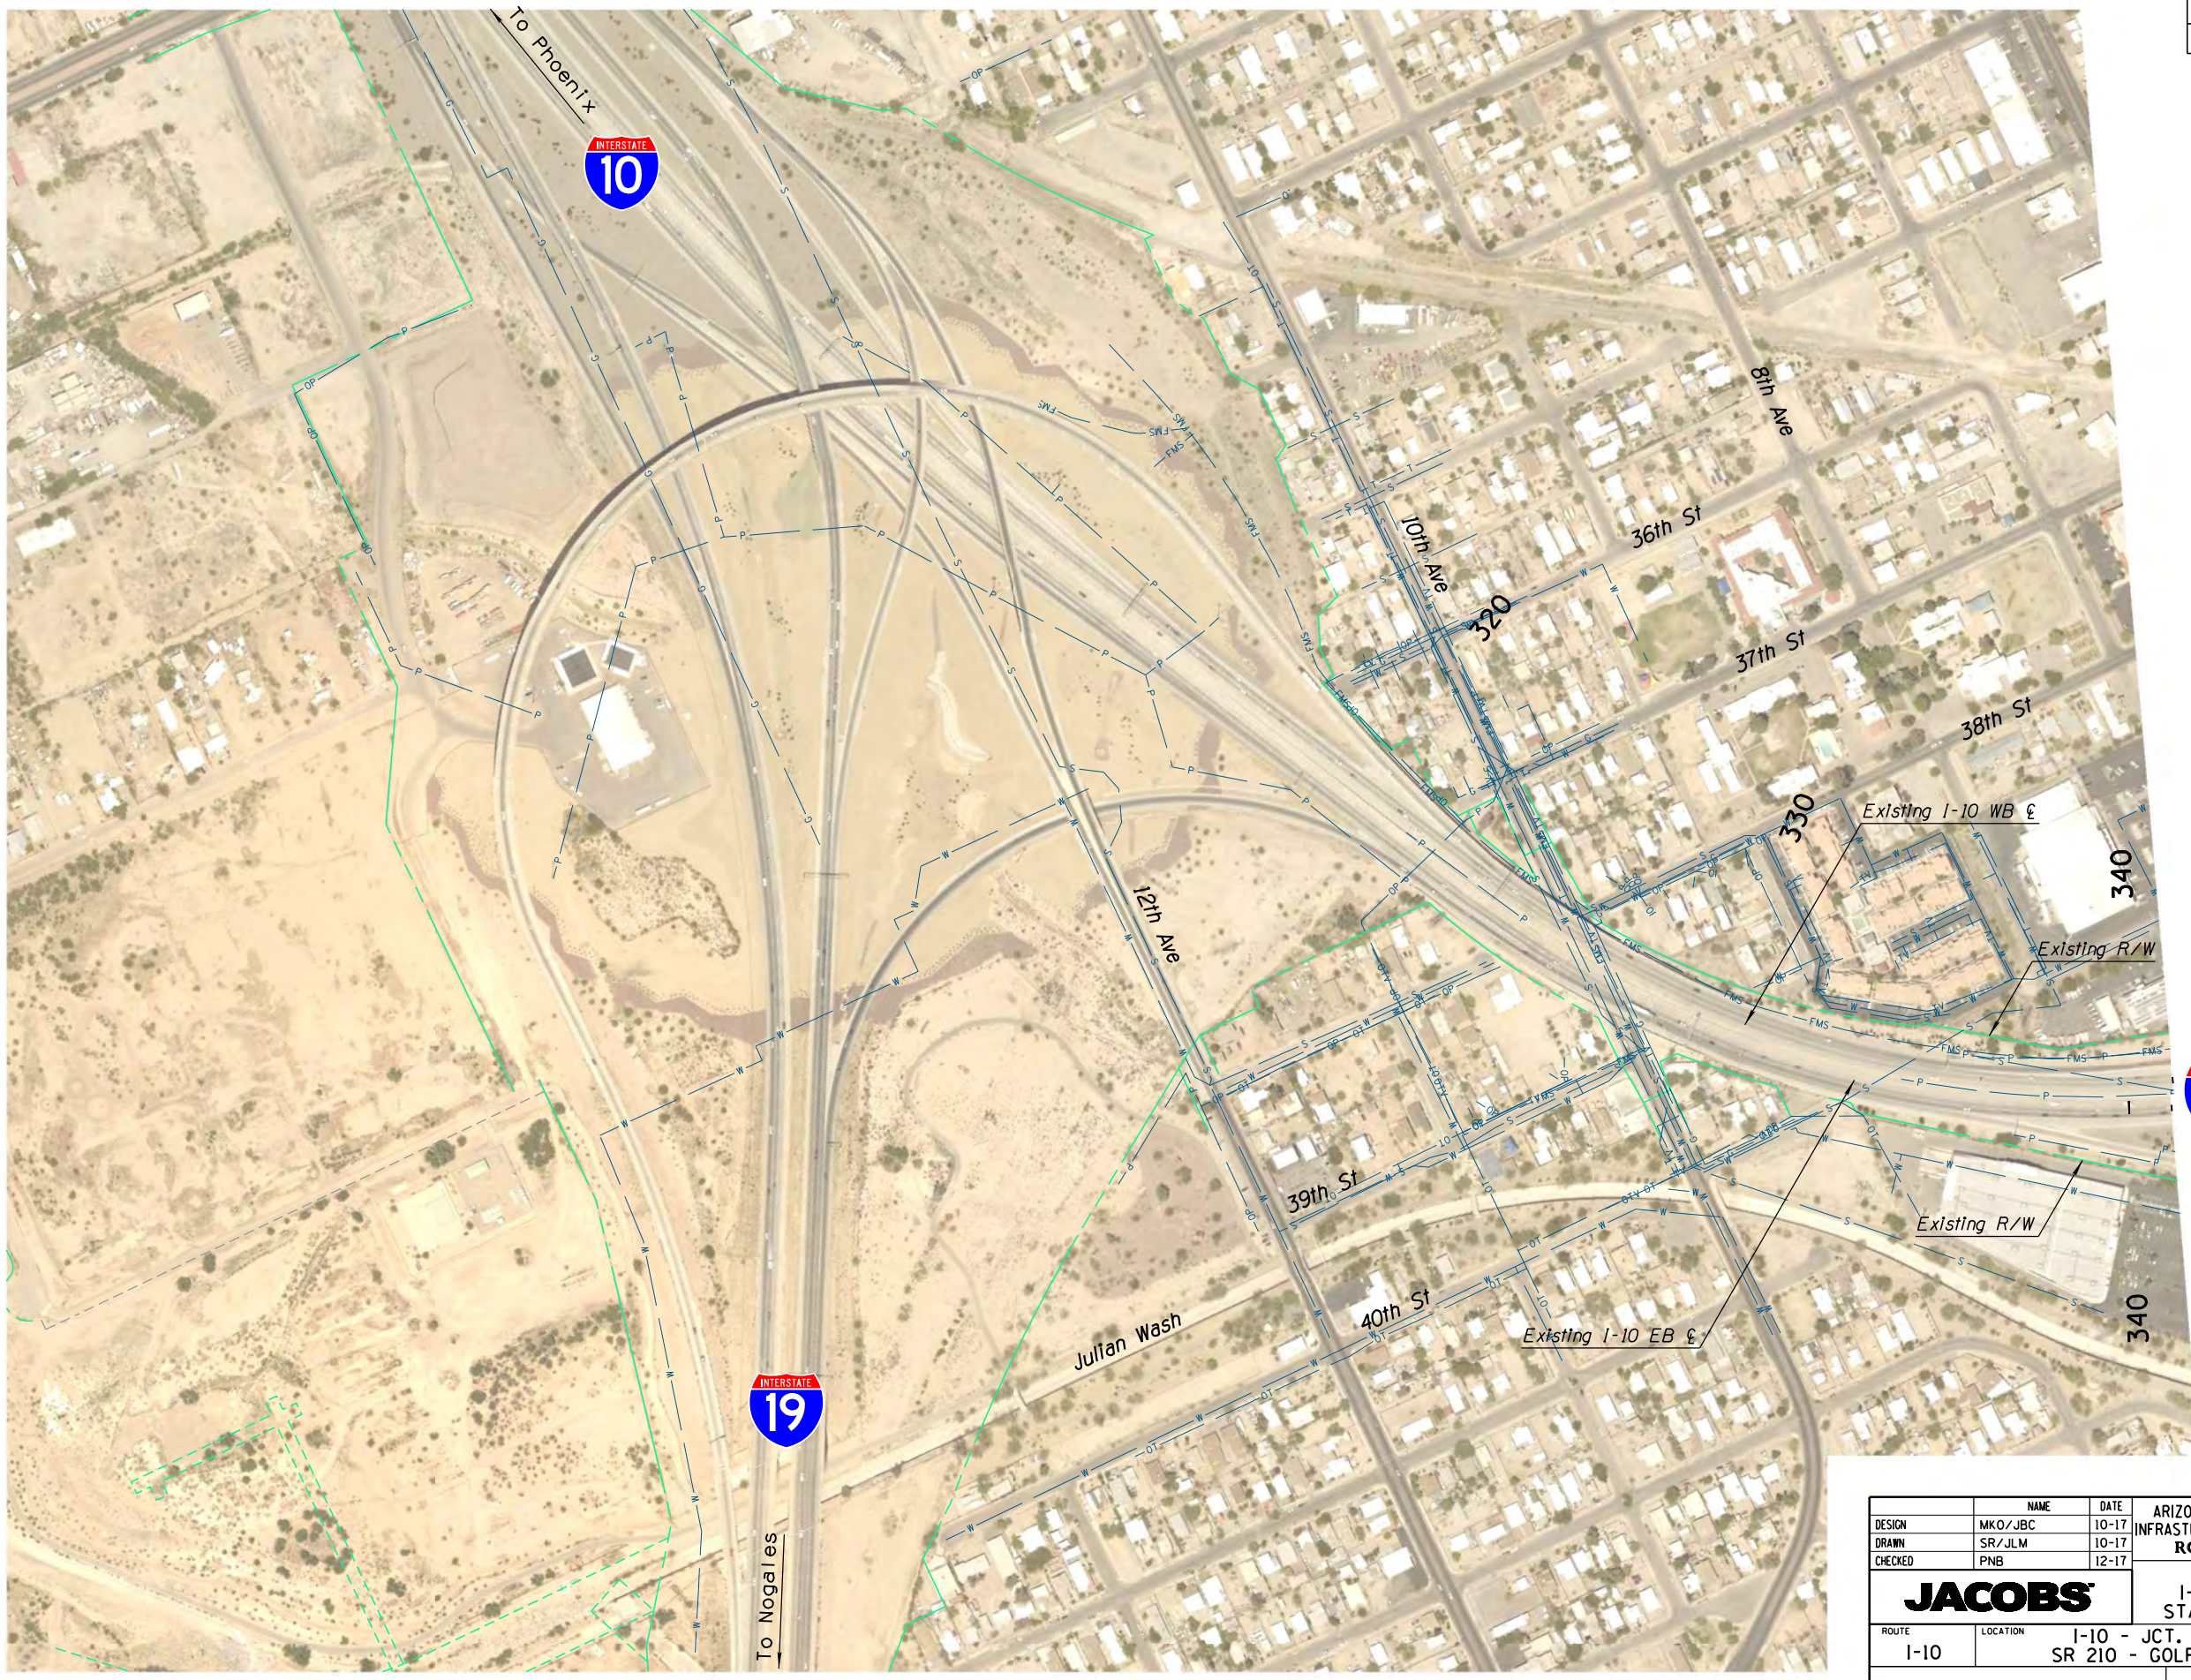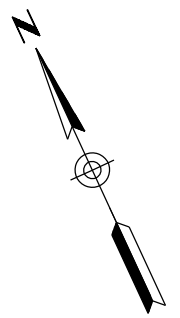

SCALE: Hor: 1"=400'

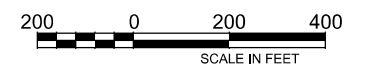


APPENDIX A

DESIGN	MKO/JBC	DATE	10-17	ARIZONA DEPARTMENT OF TRANSPORTATION INFRASTRUCTURE DELIVERY & OPERATIONS DIVISION ROADWAY DESIGN SERVICES	PRELIMINARY NOT FOR CONSTRUCTION OR RECORDING
DRAWN	SR/JLM	DATE	10-17		
CHECKED	PNB	DATE	12-17		
JACOBS		PLAN SHEET		I-10 EXISTING CONDITIONS STA 314+00 TO STA 341+00	
ROUTE	I-10	LOCATION	I-10 - JCT. I-19 TO KOLB ROAD SR 210 - GOLF LINKS ROAD TO I-10		SHEET EC-01
TRACS NO.	H7825 OIL	PROJECT NO.	010-E(210)S		OF

F.H.W.A. REGION	STATE	PROJECT NO.	SHEET NO.	TOTAL SHEETS	RECORD DRAWING
9	ARIZ.	010-E(210)S	2	16	


010 PM 260

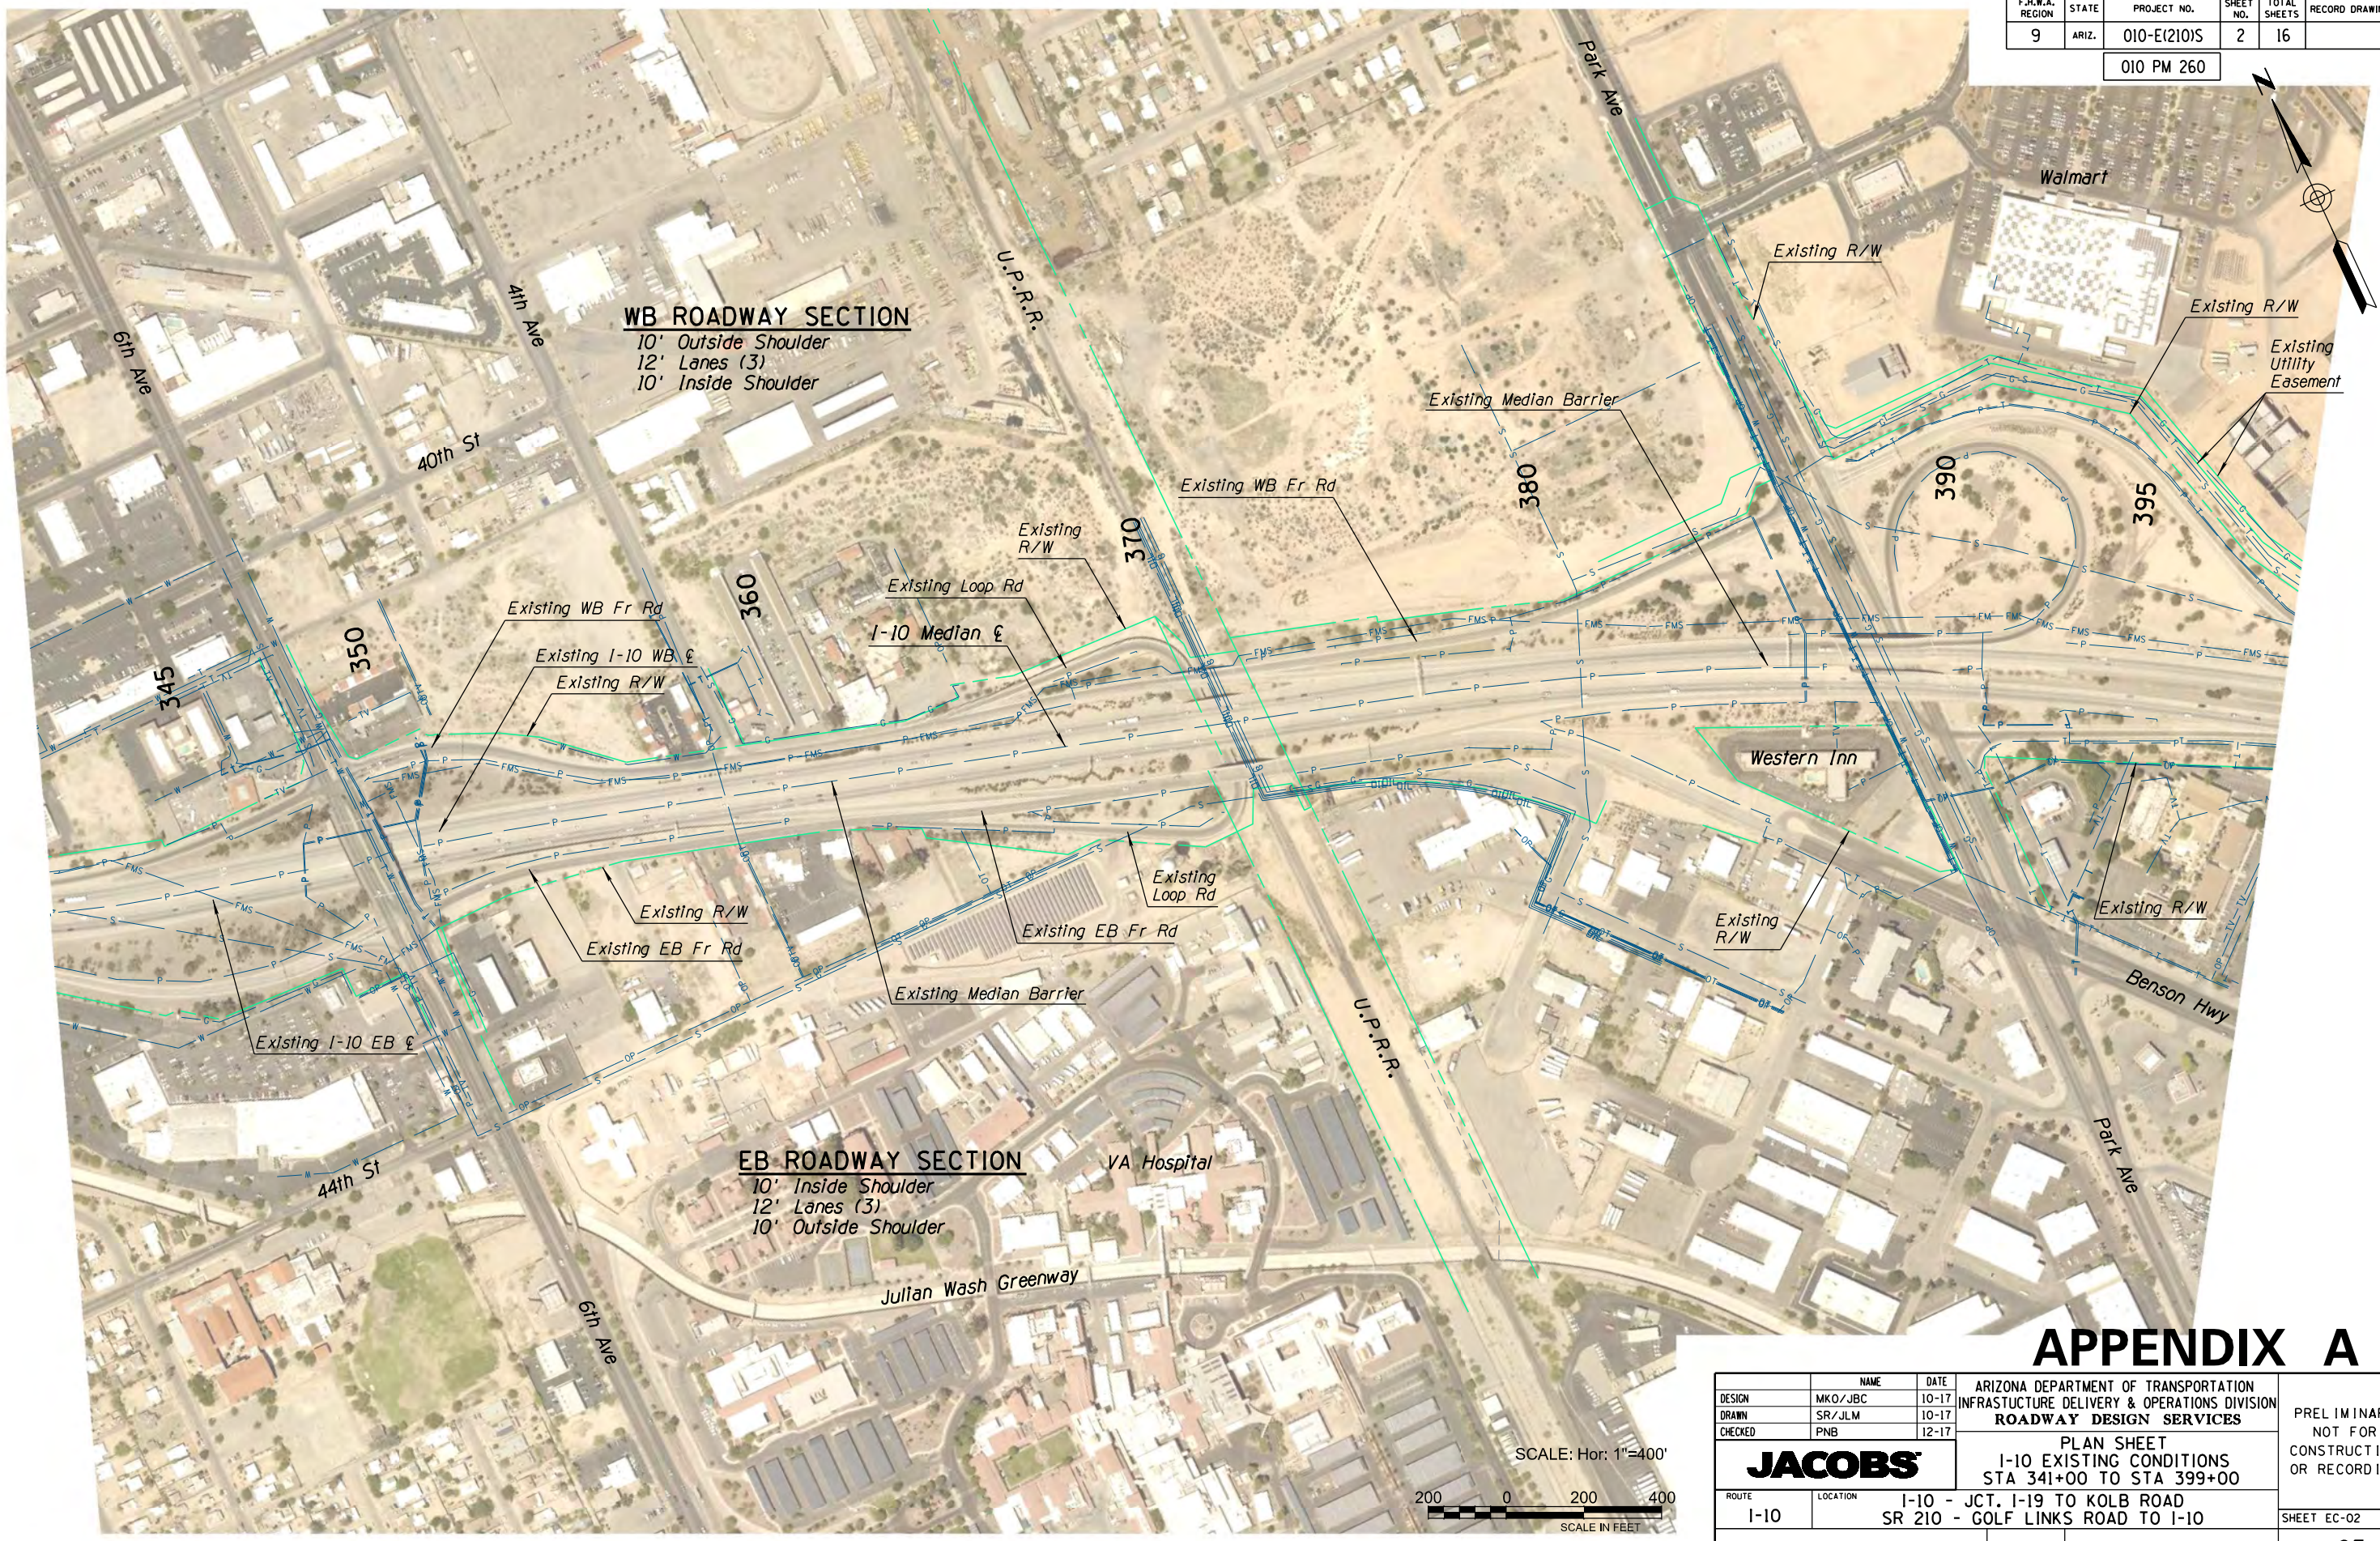

SURVEY NO. FINISHED PLANS DATE LOCATION REVISIONS FINISHED PLANS DATE LOCATION REVISIONS FINISHED PLANS DATE SURVEY NO.


APPENDIX A

DESIGN	MKO/JBC	10-17	ARIZONA DEPARTMENT OF TRANSPORTATION INFRASTRUCTURE DELIVERY & OPERATIONS DIVISION ROADWAY DESIGN SERVICES	PRELIMINARY NOT FOR CONSTRUCTION OR RECORDING
DRAWN	SR/JLM	10-17		
CHECKED	PNB	12-17		
JACOBS			PLAN SHEET I-10 EXISTING CONDITIONS STA 341+00 TO STA 399+00	
ROUTE	I-10	LOCATION	I-10 - JCT. I-19 TO KOLB ROAD SR 210 - GOLF LINKS ROAD TO I-10	SHEET EC-02
TRACS NO.	H7825 OIL		010-E(210)S	OF

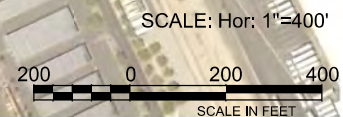

F.H.W.A. REGION	STATE	PROJECT NO.	SHEET NO.	TOTAL SHEETS	RECORD DRAWING
9	ARIZ.	010-E(210)S	3	16	

010 PM 260

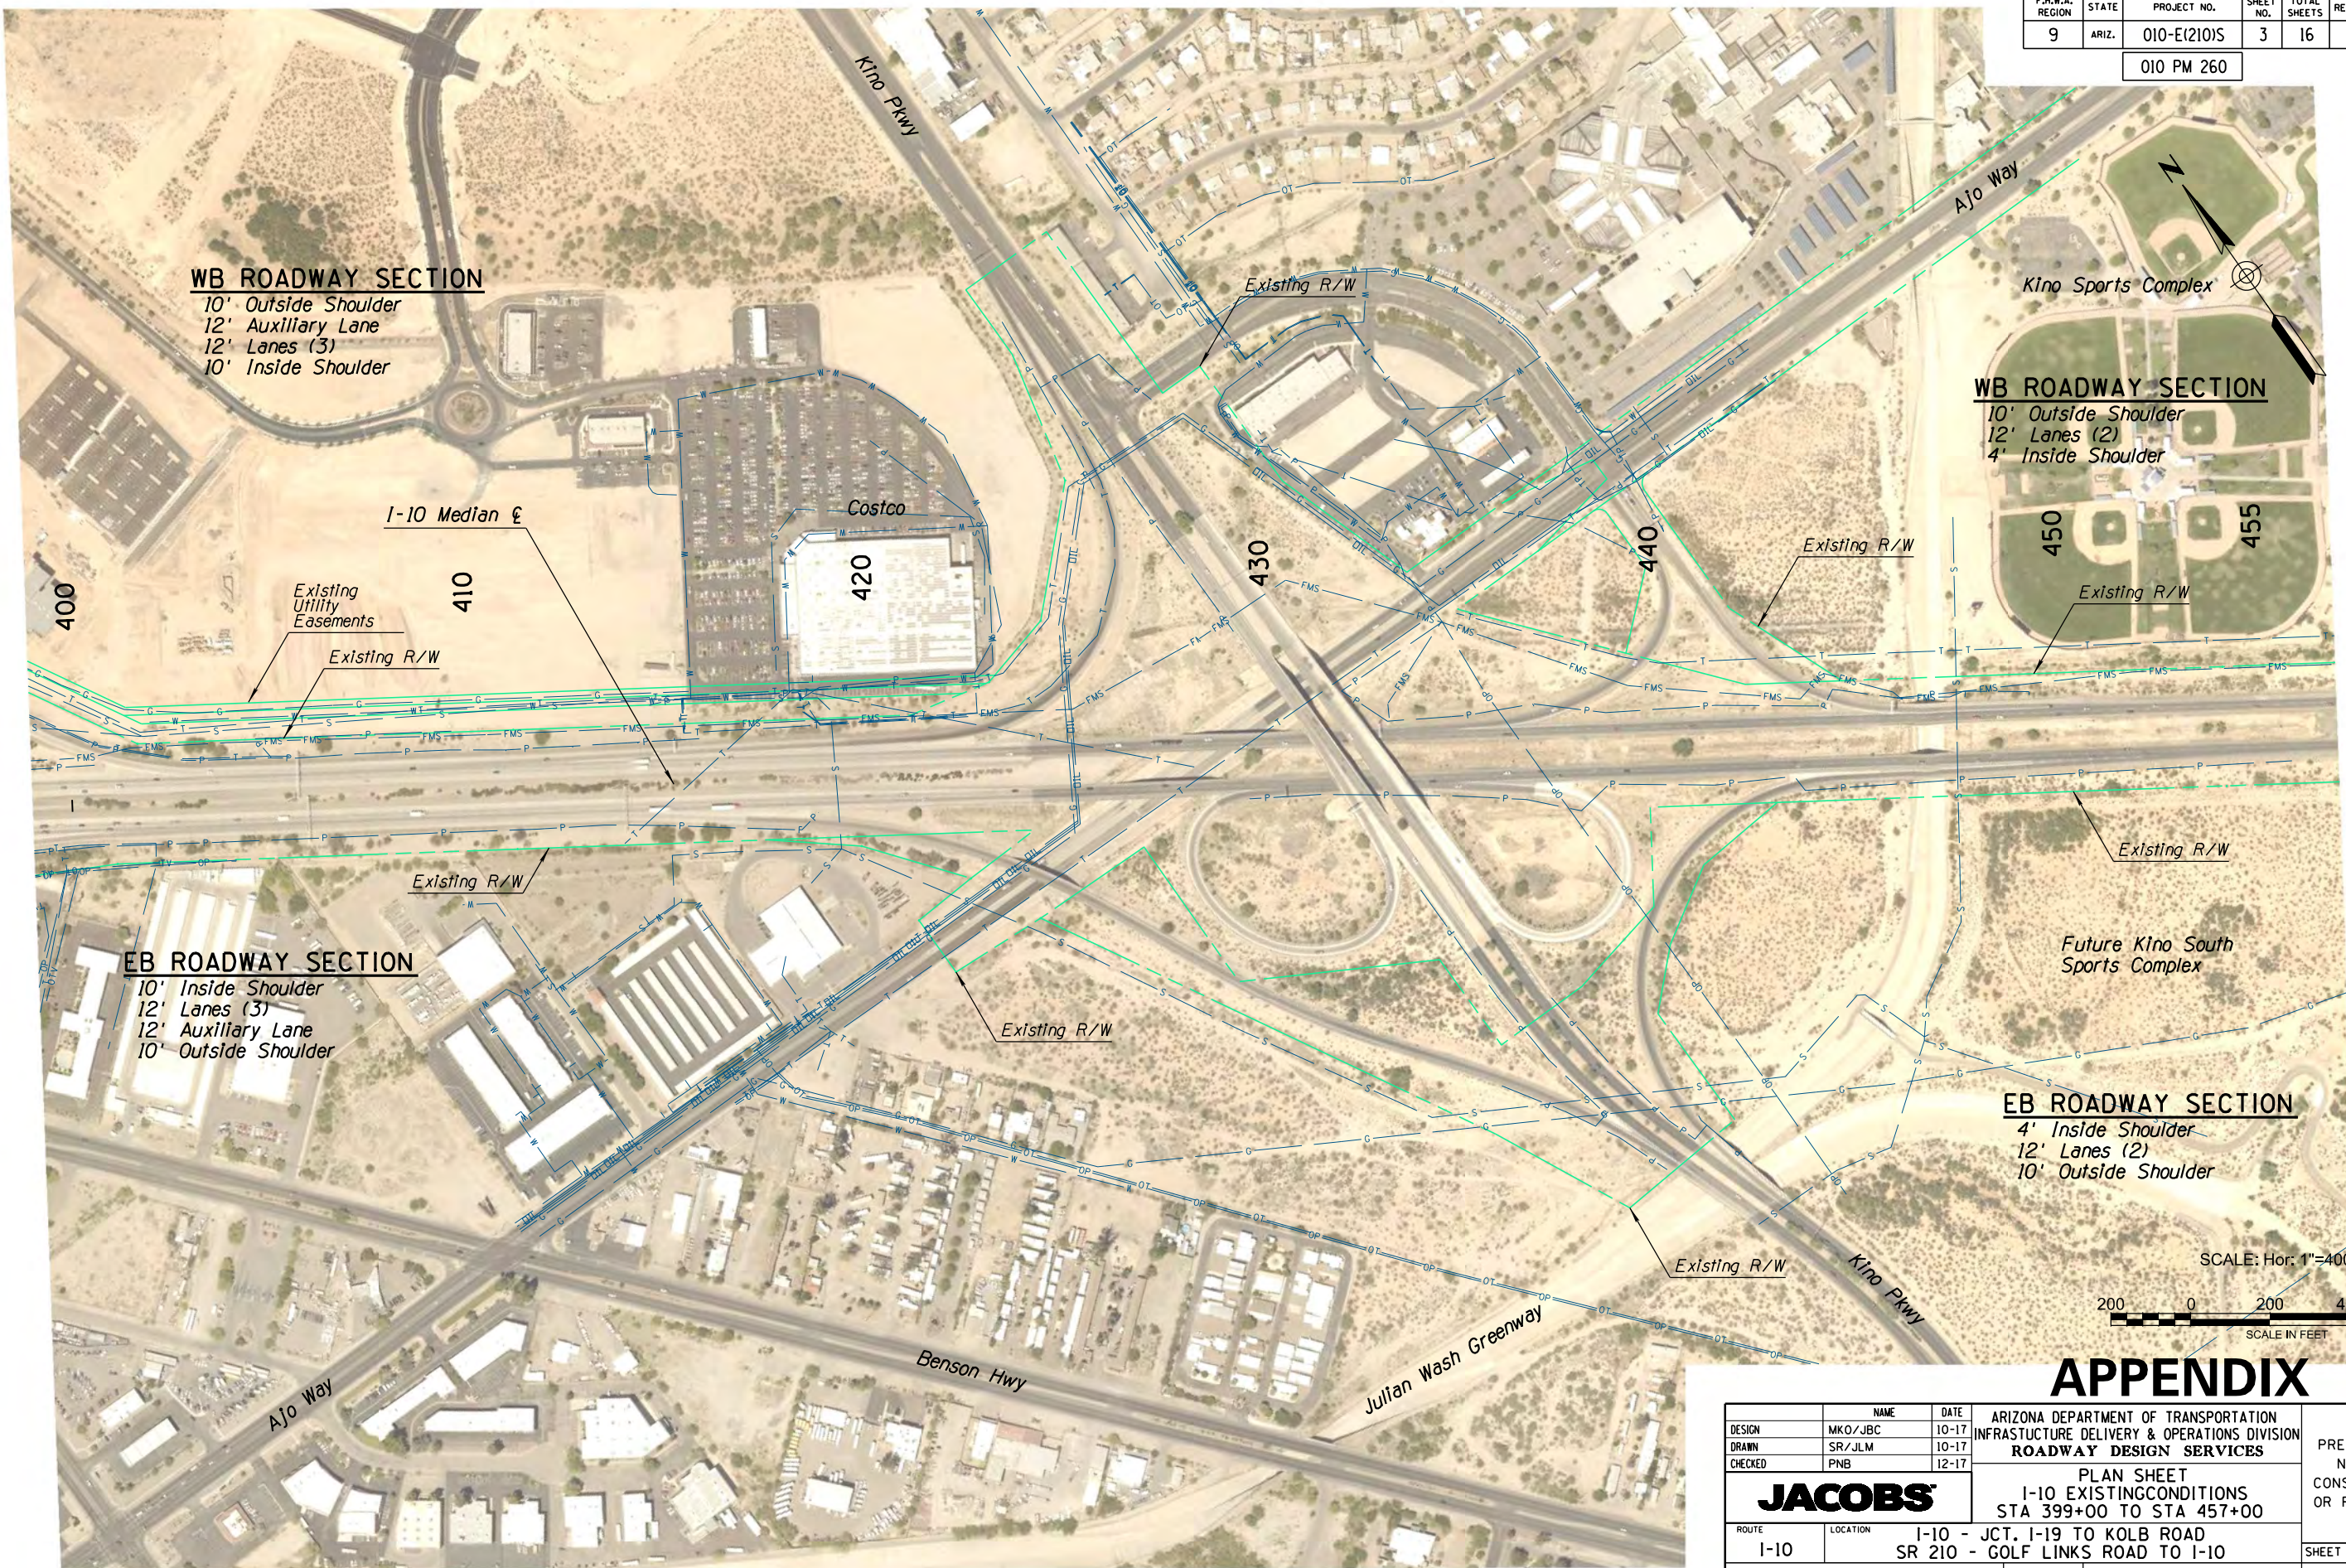

WB ROADWAY SECTION

- 10' Outside Shoulder
- 12' Auxiliary Lane
- 12' Lanes (3)
- 10' Inside Shoulder

WB ROADWAY SECTION

- 10' Outside Shoulder
- 12' Lanes (2)
- 4' Inside Shoulder


EB ROADWAY SECTION

- 10' Inside Shoulder
- 12' Lanes (3)
- 12' Auxiliary Lane
- 10' Outside Shoulder

EB ROADWAY SECTION

- 4' Inside Shoulder
- 12' Lanes (2)
- 10' Outside Shoulder

SCALE: Hor: 1"=400'

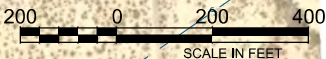

APPENDIX A

DESIGN	MKO/JBC	10-17
DRAWN	SR/JLM	10-17
CHECKED	PNB	12-17

ARIZONA DEPARTMENT OF TRANSPORTATION
INFRASTRUCTURE DELIVERY & OPERATIONS DIVISION
ROADWAY DESIGN SERVICES

PRELIMINARY
NOT FOR
CONSTRUCTION
OR RECORDING

JACOBS

PLAN SHEET
I-10 EXISTING CONDITIONS
STA 399+00 TO STA 457+00

ROUTE	I-10
LOCATION	I-10 - JCT. I-19 TO KOLB ROAD SR 210 - GOLF LINKS ROAD TO I-10


SHEET EC-03

TRACS NO. H7825 OIL	010-E(210)S	OF
---------------------	-------------	----

SURVEY NO. FINISHED PLANS DATE REVISIONS LOCATION DATE 

F.H.W.A. REGION	STATE	PROJECT NO.	SHEET NO.	TOTAL SHEETS	RECORD DRAWING
9	ARIZ.	010-E(210)S	4	16	

010 PM 260

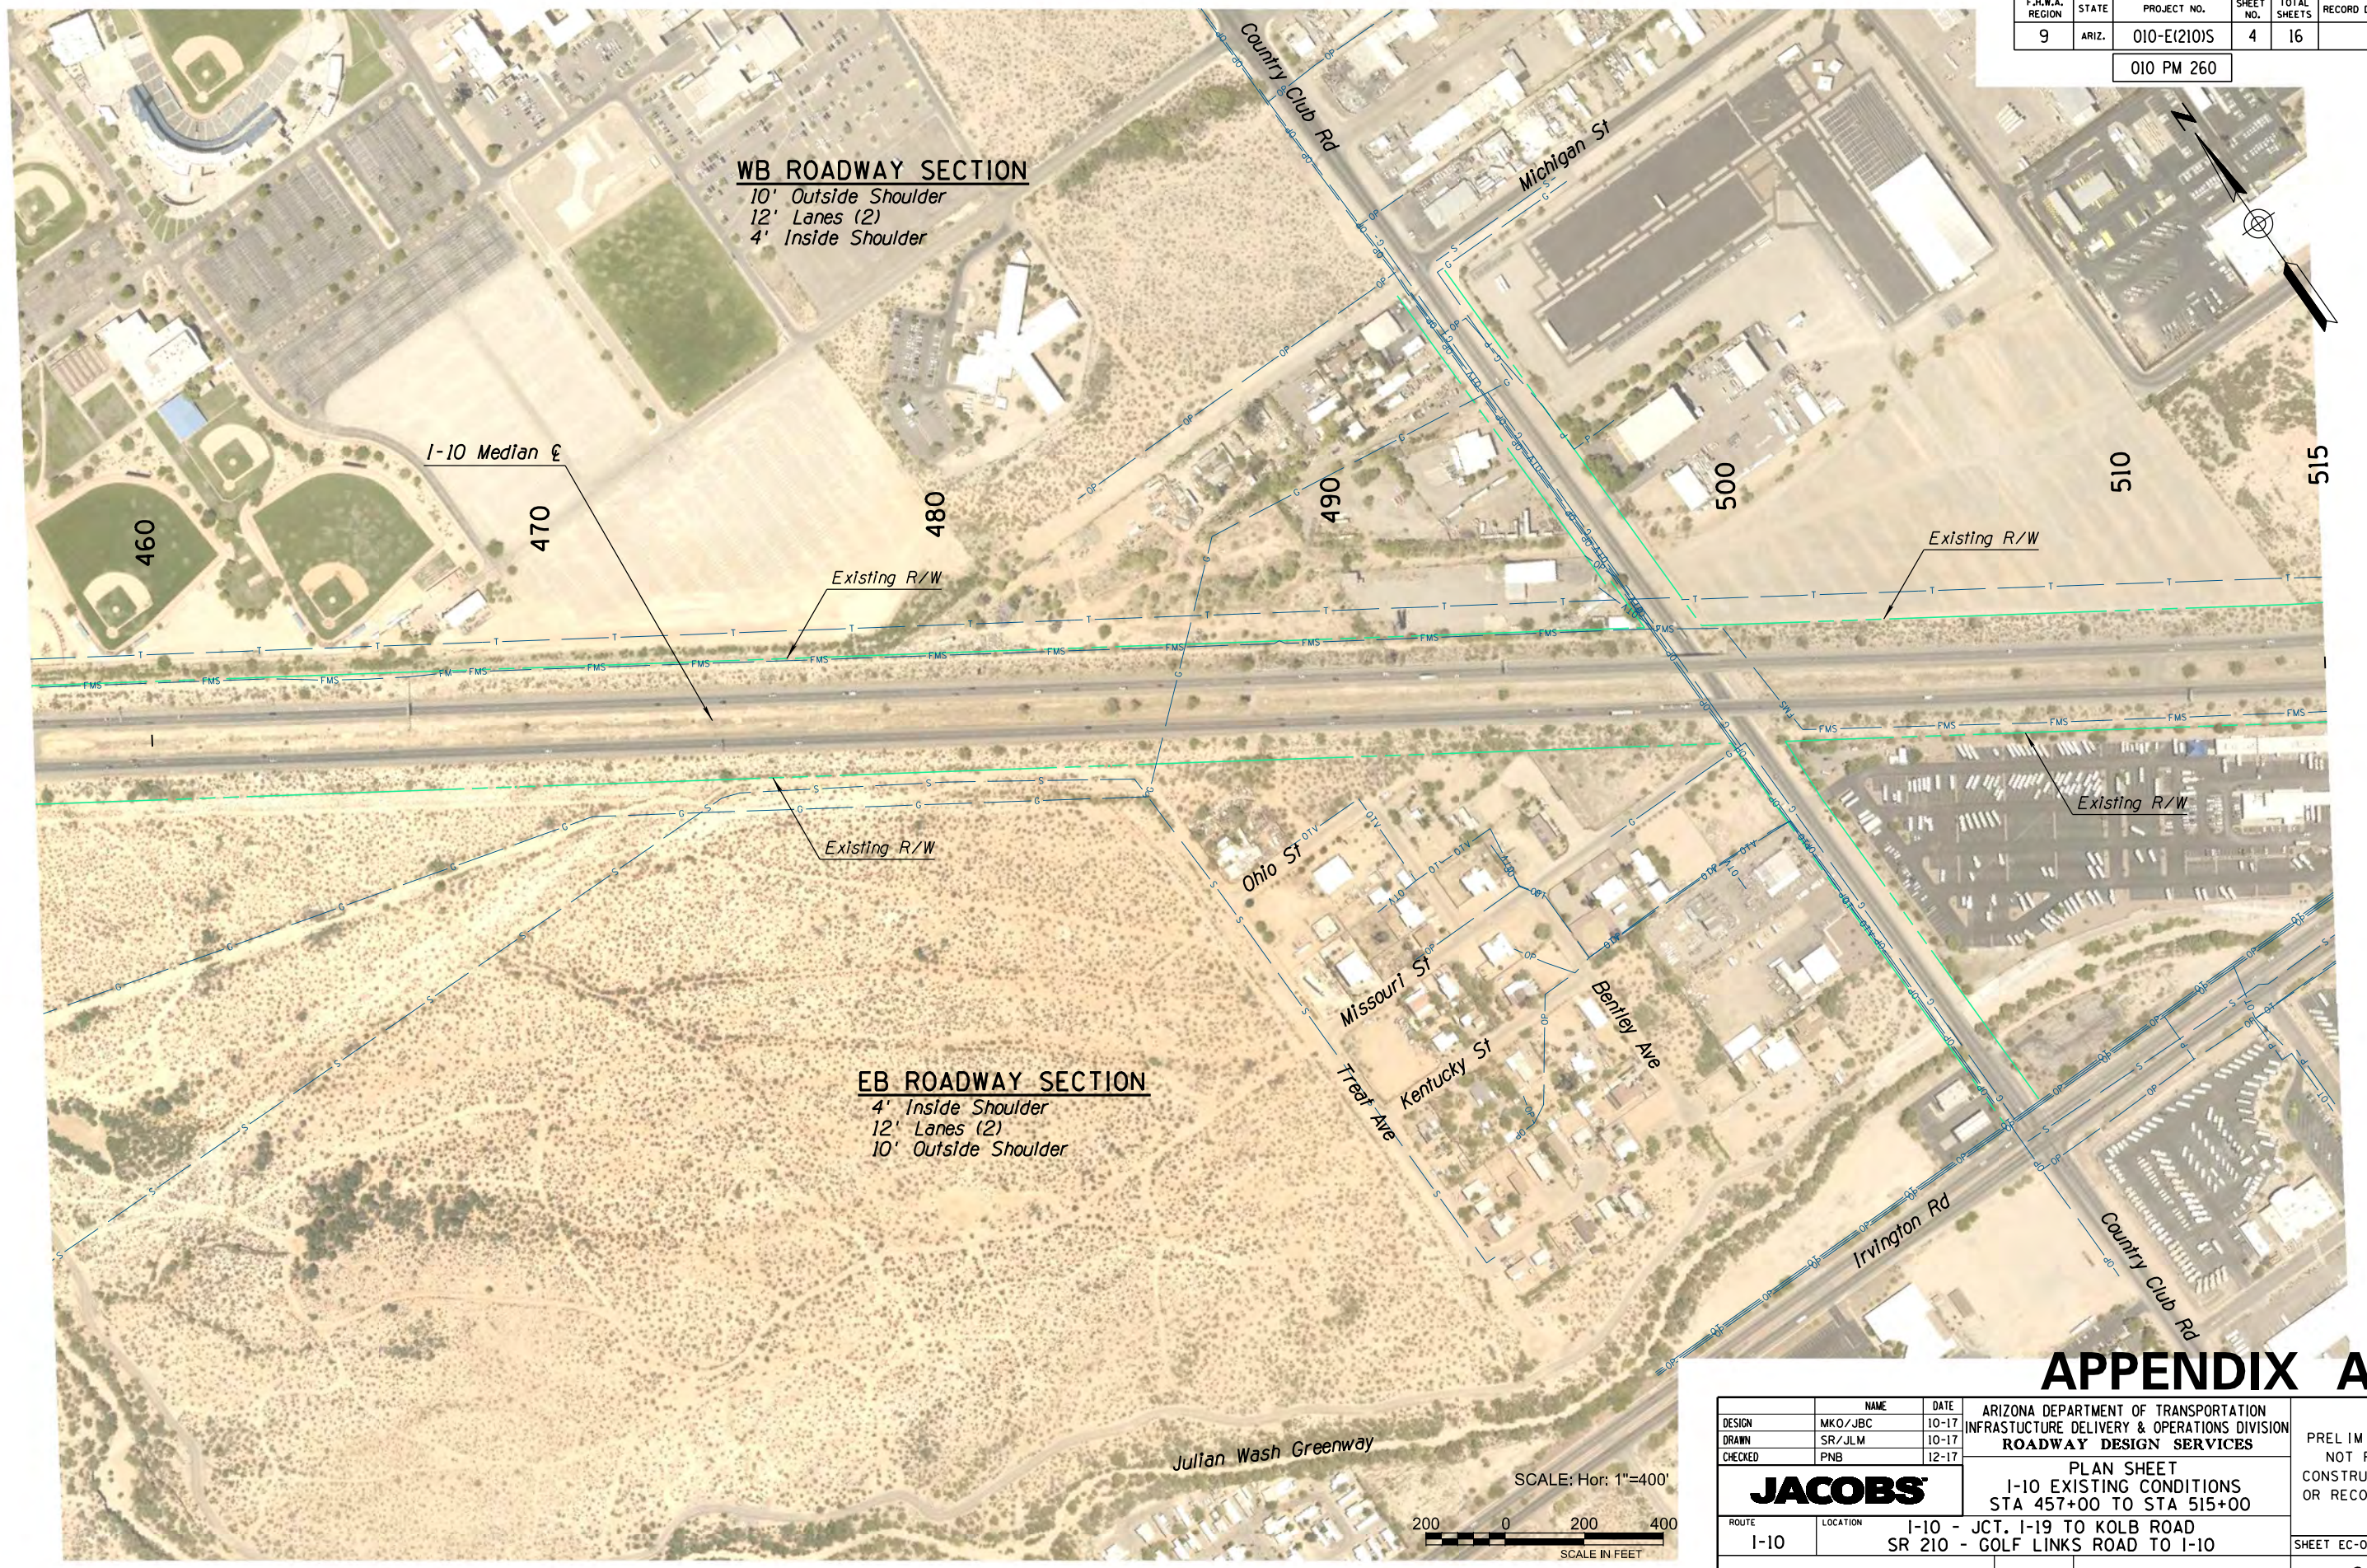

WB ROADWAY SECTION
 10' Outside Shoulder
 12' Lanes (2)
 4' Inside Shoulder

EB ROADWAY SECTION
 4' Inside Shoulder
 12' Lanes (2)
 10' Outside Shoulder

APPENDIX A

DESIGN	MKO/JBC	10-17	ARIZONA DEPARTMENT OF TRANSPORTATION INFRASTRUCTURE DELIVERY & OPERATIONS DIVISION ROADWAY DESIGN SERVICES	PRELIMINARY NOT FOR CONSTRUCTION OR RECORDING
DRAWN	SR/JLM	10-17		
CHECKED	PNB	12-17		
JACOBS			PLAN SHEET I-10 EXISTING CONDITIONS STA 457+00 TO STA 515+00	
ROUTE	LOCATION	I-10 - JCT. I-19 TO KOLB ROAD SR 210 - GOLF LINKS ROAD TO I-10		SHEET EC-04
TRACS NO.	H7825 01L	010-E(210)S		OF

SURVEY NO. FINISHED PLANS REVISIONS LOCATION DATE SURVEY NO. FINISHED PLANS REVISIONS LOCATION DATE SURVEY NO. FINISHED PLANS REVISIONS LOCATION DATE

F.H.W.A. REGION	STATE	PROJECT NO.	SHEET NO.	TOTAL SHEETS	RECORD DRAWING
9	ARIZ.	010-E(210)S	5	16	


010 PM 260

WB ROADWAY SECTION

10' Outside Shoulder
12' Lanes (2)
4' Inside Shoulder


EB ROADWAY SECTION

4' Inside Shoulder
12' Lanes (2)
10' Outside Shoulder

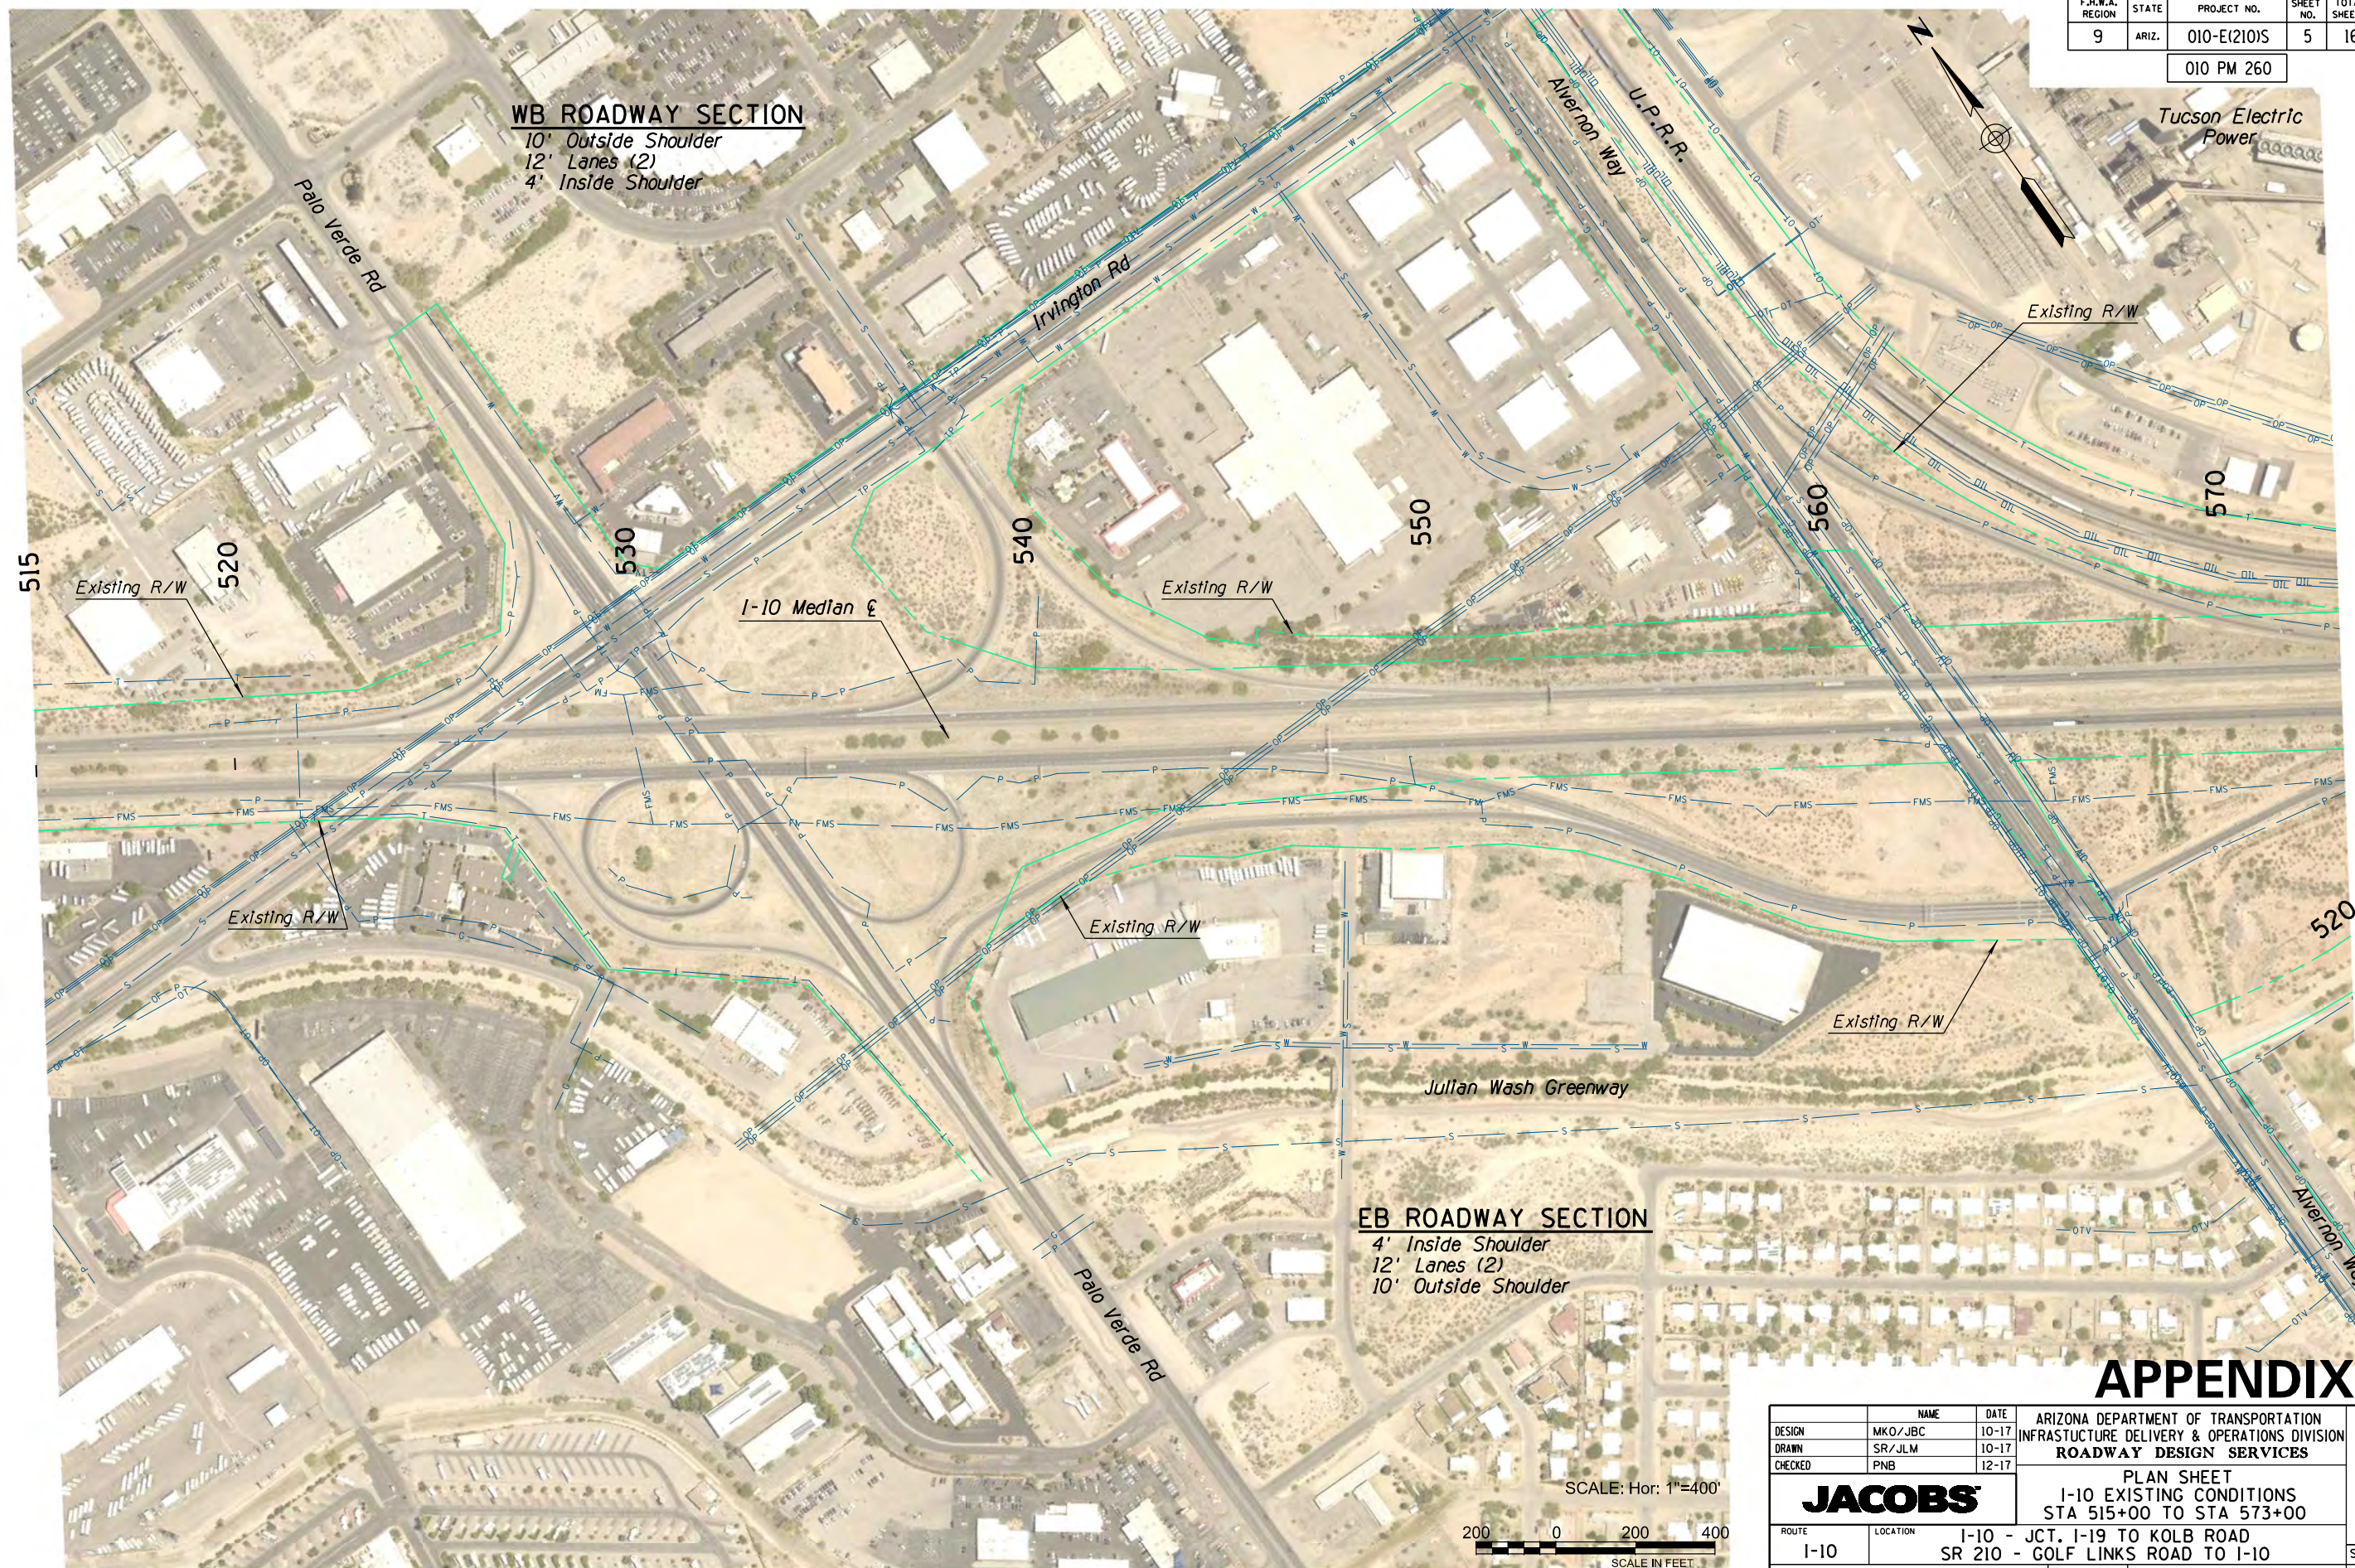

APPENDIX A


DESIGN	NAME	DATE	ARIZONA DEPARTMENT OF TRANSPORTATION INFRASTRUCTURE DELIVERY & OPERATIONS DIVISION ROADWAY DESIGN SERVICES	PRELIMINARY NOT FOR CONSTRUCTION OR RECORDING
DRAWN	MKO/JBC	10-17		
CHECKED	SR/JLM	10-17		
	PNB	12-17	JACOBS	PLAN SHEET I-10 EXISTING CONDITIONS STA 515+00 TO STA 573+00
ROUTE	LOCATION	I-10 - JCT. I-19 TO KOLB ROAD		SHEET EC-05
		SR 210 - GOLF LINKS ROAD TO I-10		
TRACS NO. H7825 OIL			010-E(210)S	OF

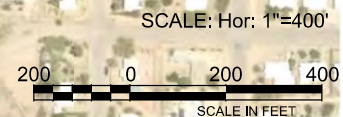

SURVEY NO. FINISHED PLANS REVISIONS LOCATION DATE SURVEY NO. FINISHED PLANS REVISIONS LOCATION DATE SURVEY NO. FINISHED PLANS REVISIONS LOCATION DATE

F.H.W.A. REGION	STATE	PROJECT NO.	SHEET NO.	TOTAL SHEETS	RECORD DRAWING
9	ARIZ.	010-E(210)S	6	16	

010 PM 260

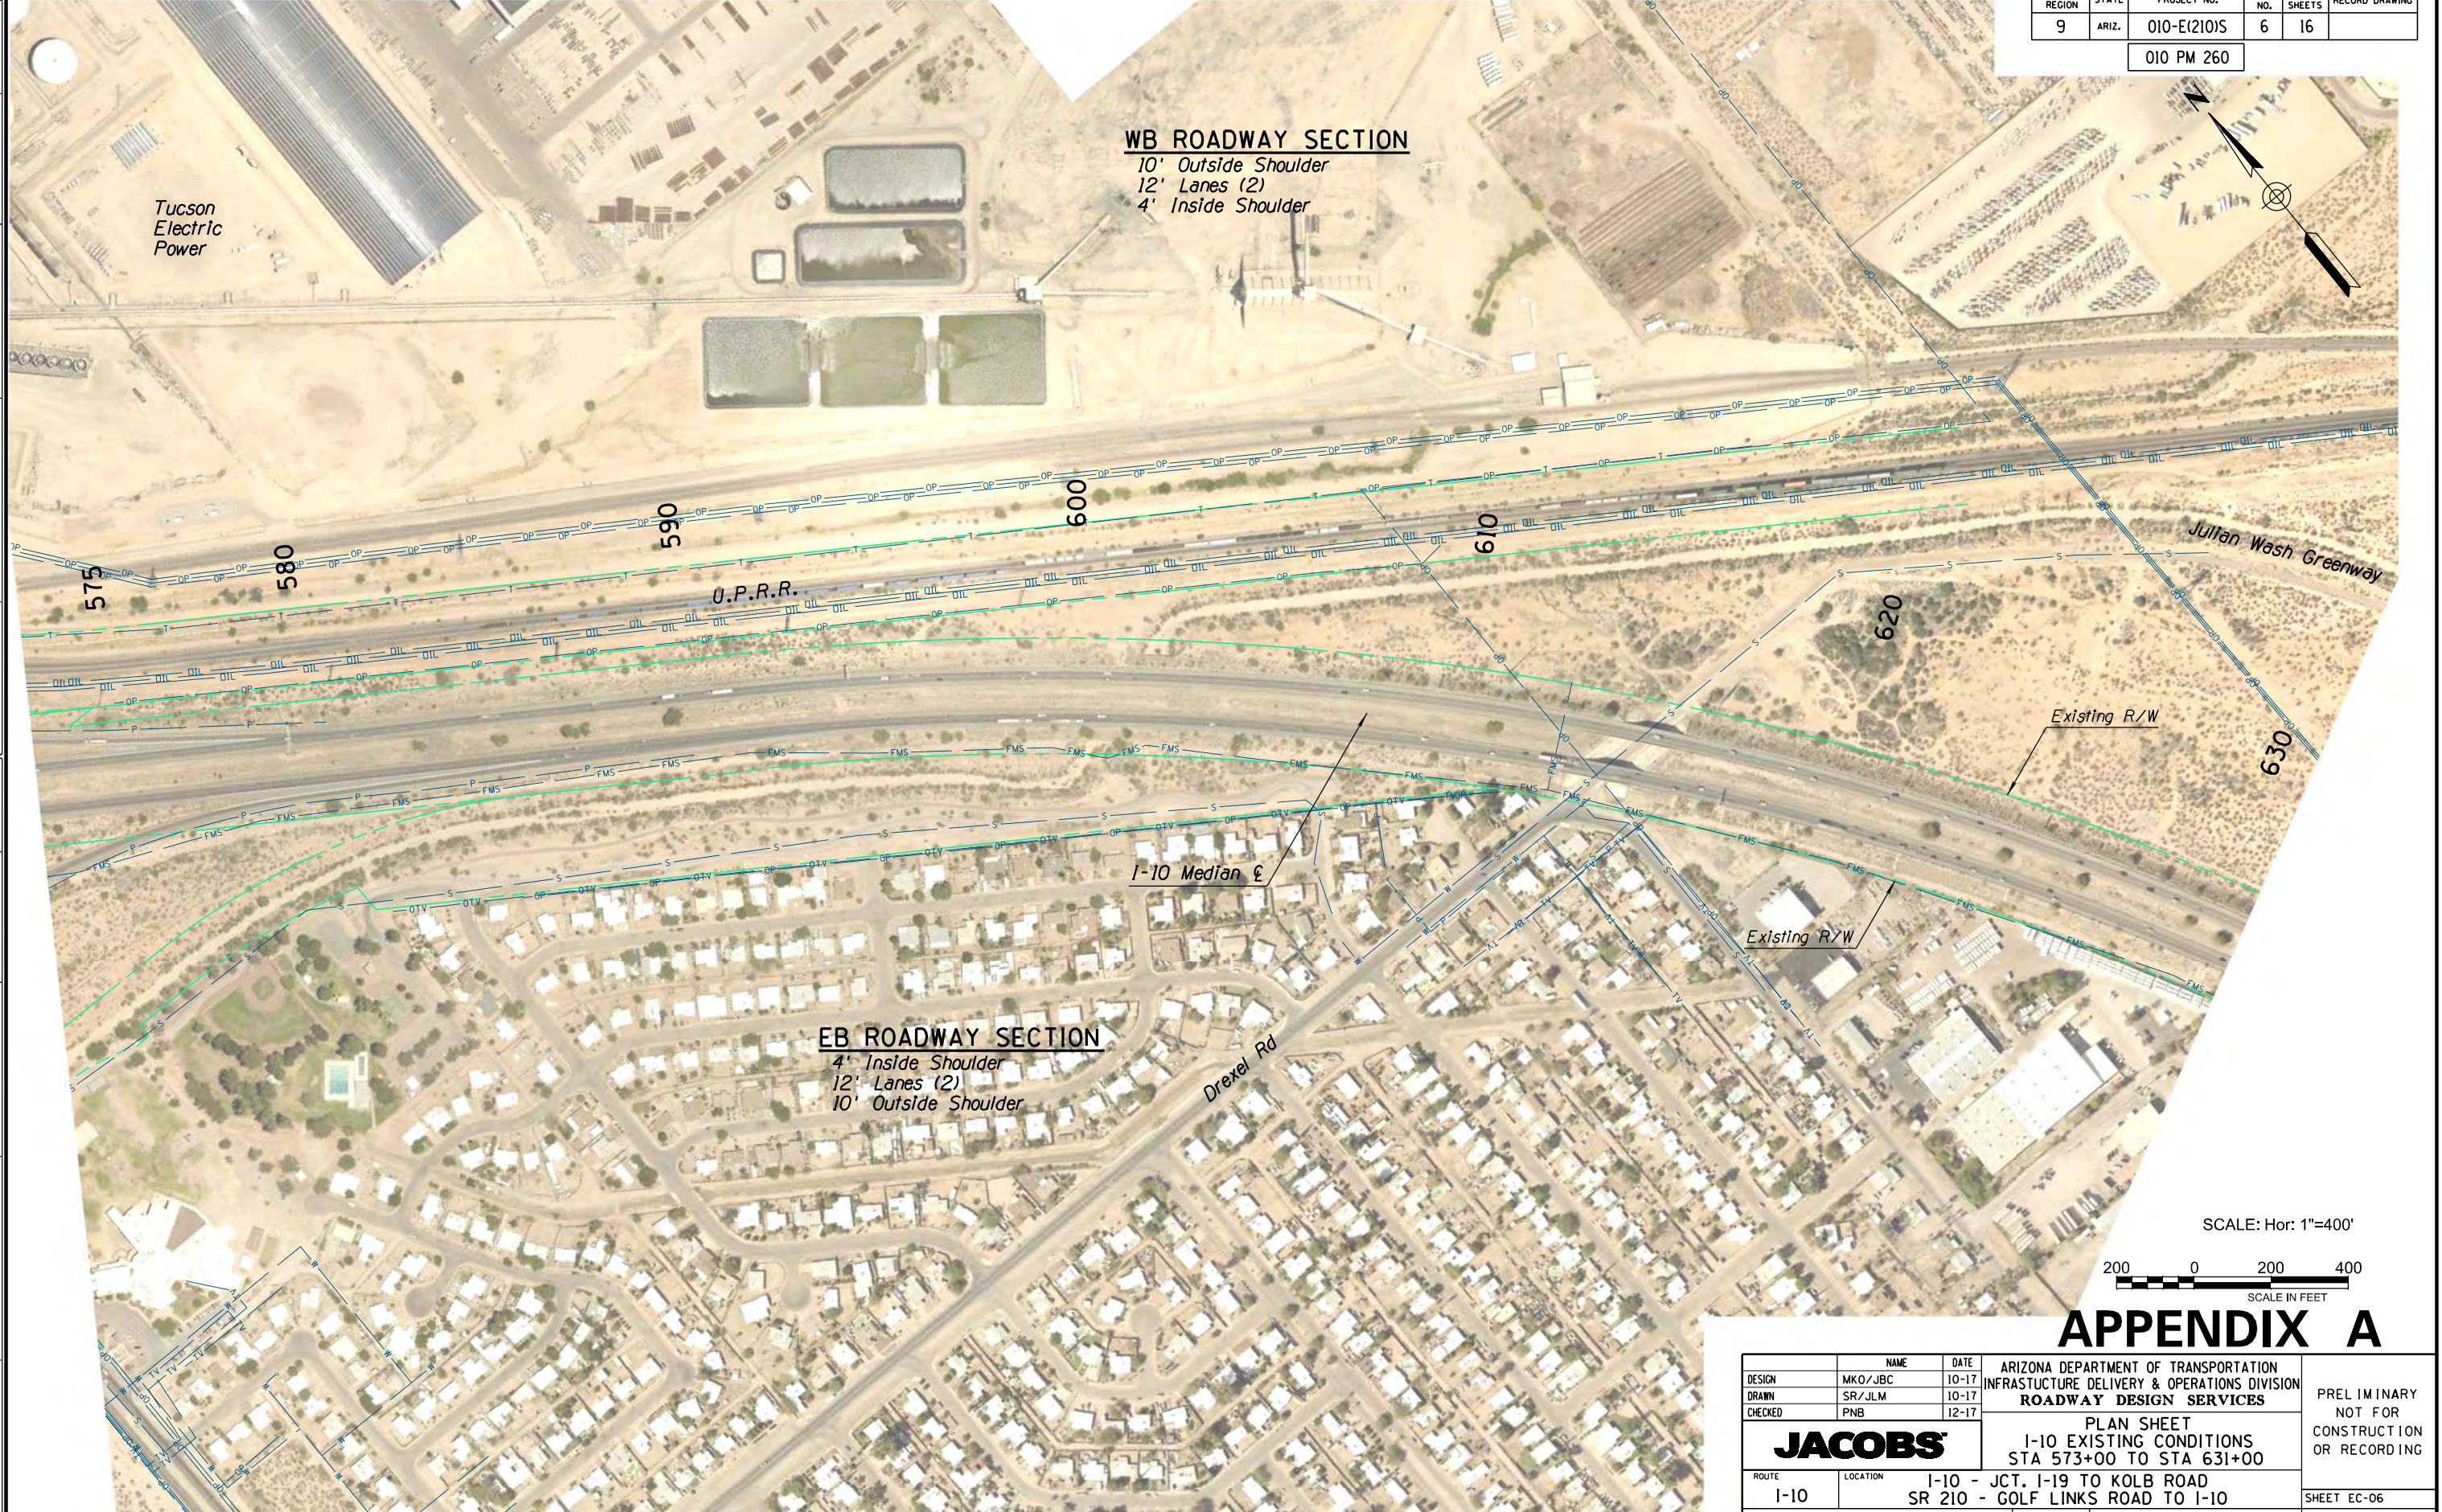

WB ROADWAY SECTION
 10' Outside Shoulder
 12' Lanes (2)
 4' Inside Shoulder

EB ROADWAY SECTION
 4' Inside Shoulder
 12' Lanes (2)
 10' Outside Shoulder

SCALE: Hor: 1"=400'





APPENDIX A

DESIGN	NAME	DATE	ARIZONA DEPARTMENT OF TRANSPORTATION INFRASTRUCTURE DELIVERY & OPERATIONS DIVISION ROADWAY DESIGN SERVICES		PRELIMINARY NOT FOR CONSTRUCTION OR RECORDING
DRAWN	MKO/JBC	10-17	JACOBS PLAN SHEET I-10 EXISTING CONDITIONS STA 573+00 TO STA 631+00		
CHECKED	SR/JLM	10-17			
	PNB	12-17	ROUTE: I-10 LOCATION: I-10 - JCT. I-19 TO KOLB ROAD SR 210 - GOLF LINKS ROAD TO I-10		SHEET EC-06
TRACS NO. H7825 OIL			010-E(210)S		OF

SURVEY NO. FINISHED PLANS REVISIONS LOCATION DATE SURVEY NO. FINISHED PLANS REVISIONS LOCATION DATE SURVEY NO. FINISHED PLANS REVISIONS LOCATION DATE

F.H.W.A. REGION	STATE	PROJECT NO.	SHEET NO.	TOTAL SHEETS	RECORD DRAWING
9	ARIZ.	010-E(210)S	7	16	

010 PM 260

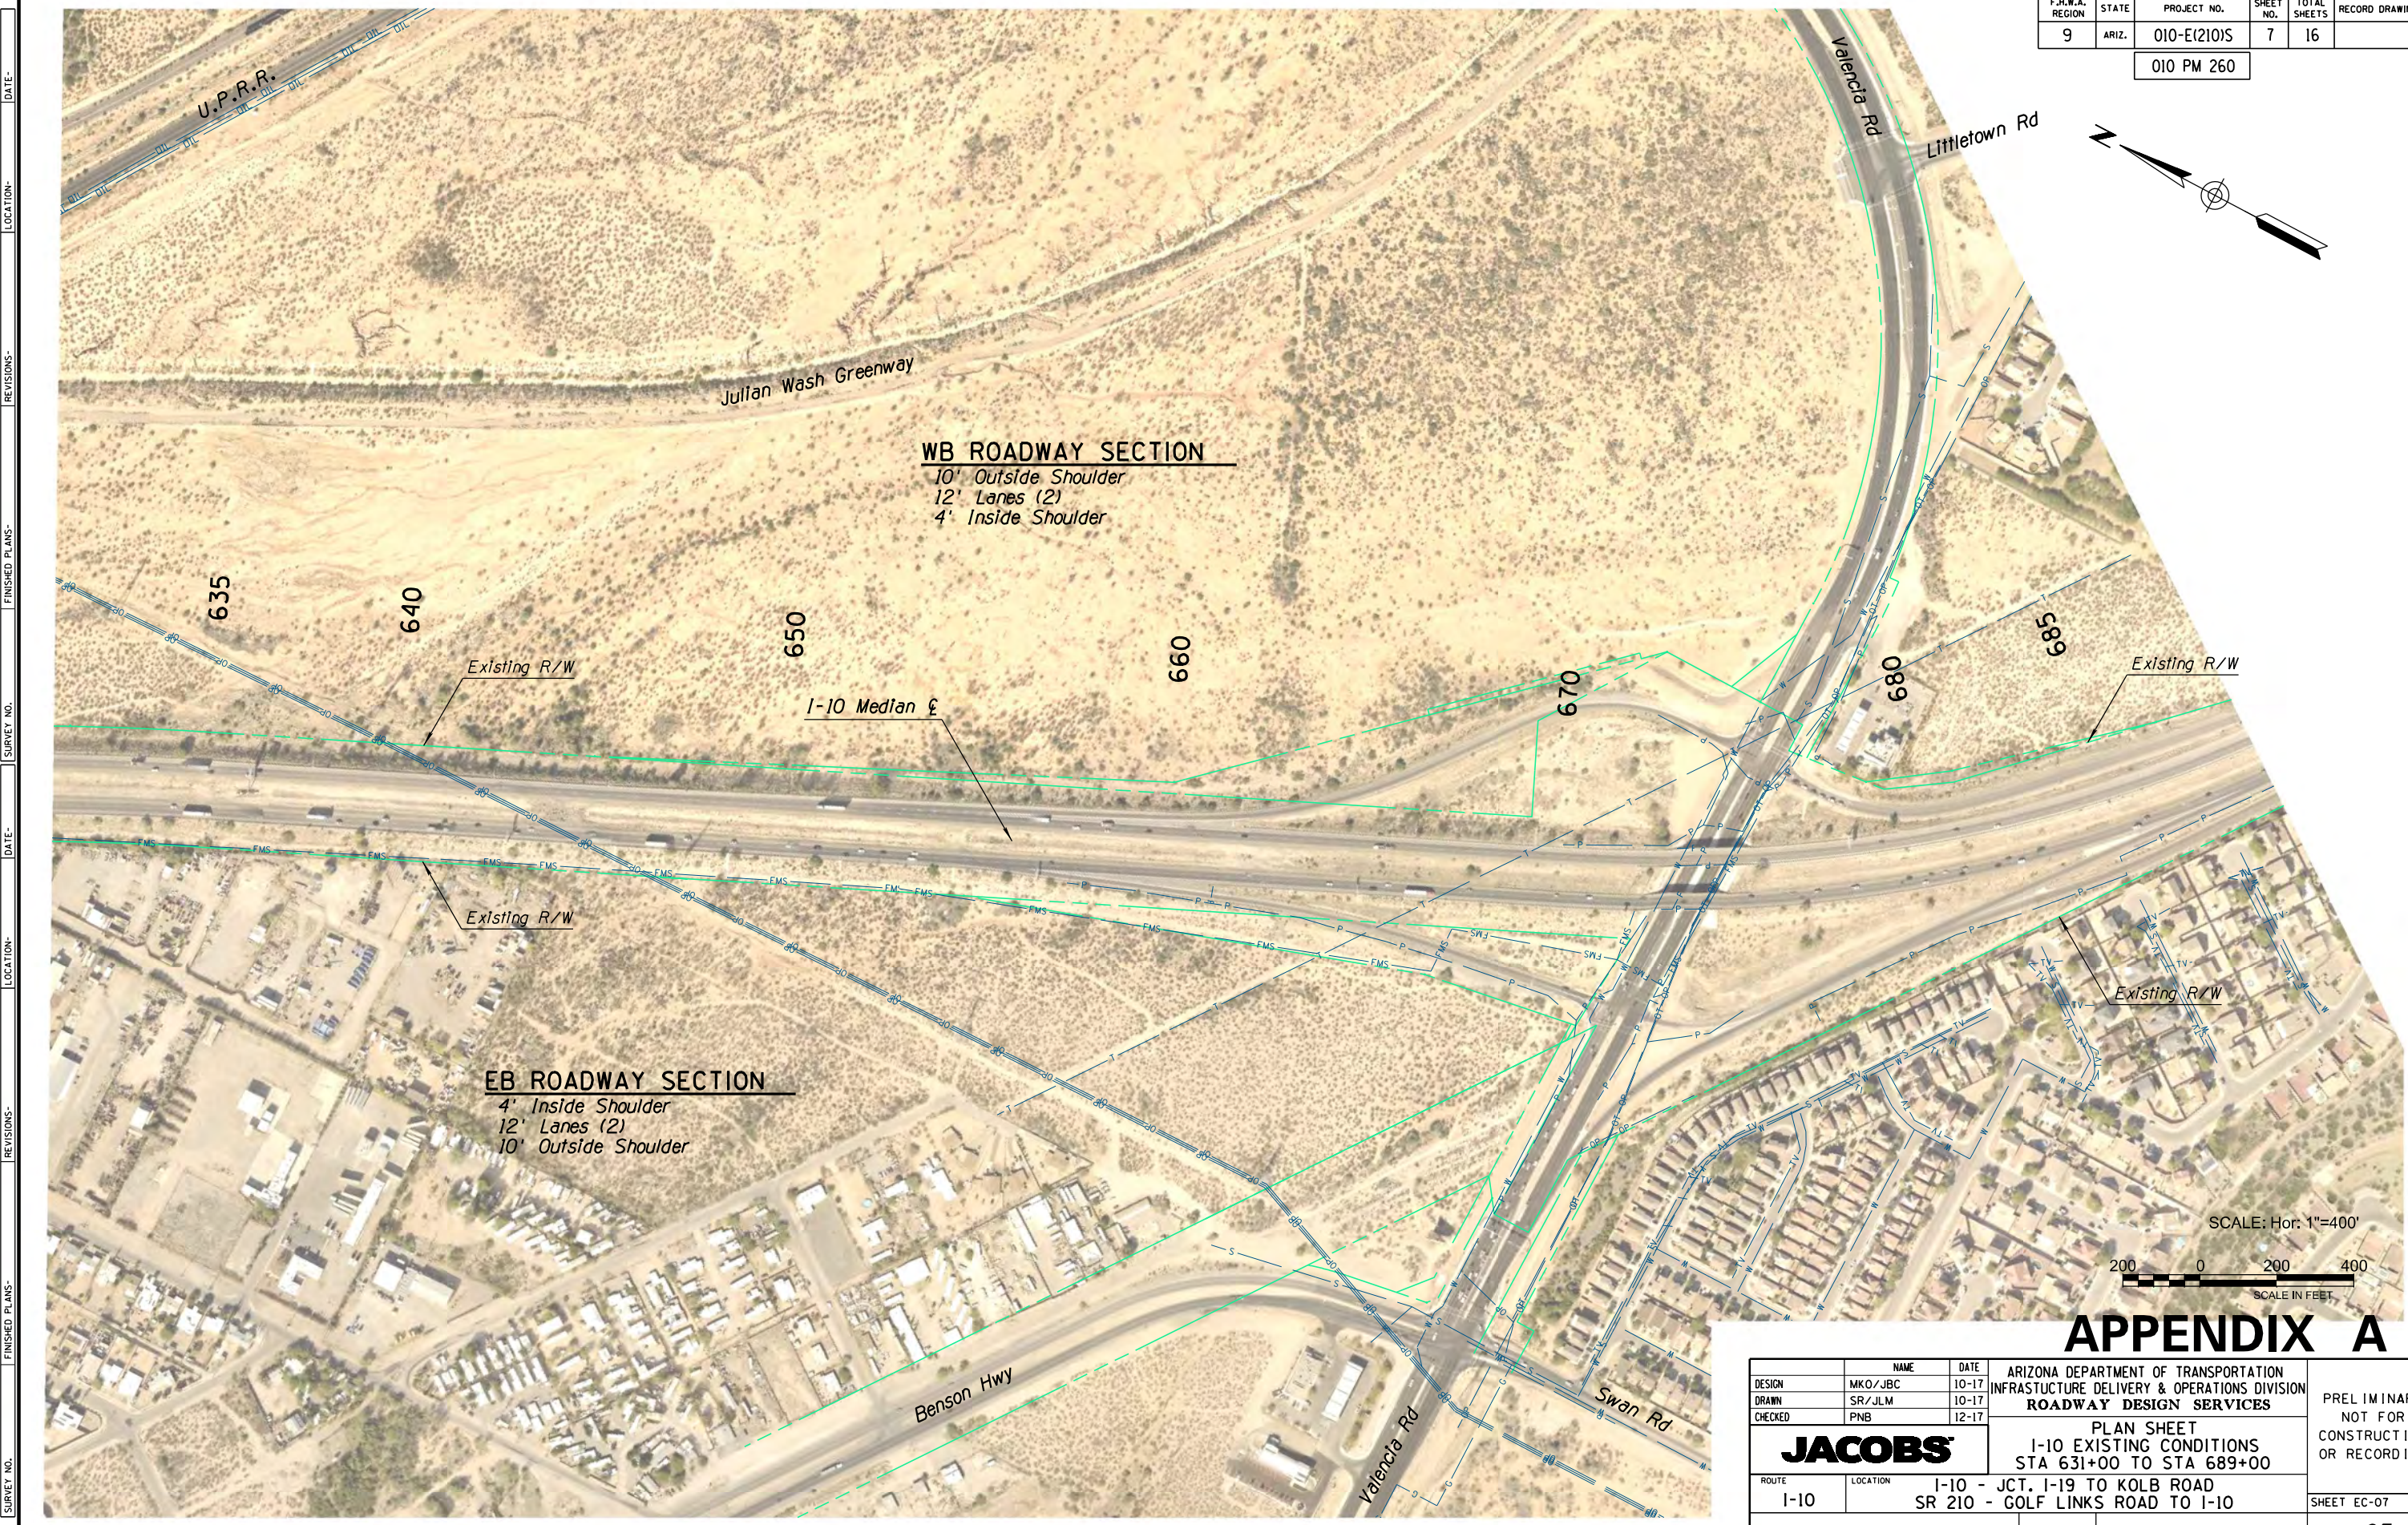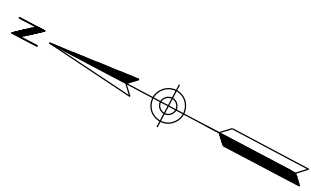


WB ROADWAY SECTION

- 10' Outside Shoulder
- 12' Lanes (2)
- 4' Inside Shoulder

EB ROADWAY SECTION

- 4' Inside Shoulder
- 12' Lanes (2)
- 10' Outside Shoulder

SCALE: Hor: 1"=400'

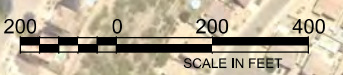


APPENDIX A

DESIGN	NAME	DATE	ARIZONA DEPARTMENT OF TRANSPORTATION INFRASTRUCTURE DELIVERY & OPERATIONS DIVISION		PRELIMINARY NOT FOR CONSTRUCTION OR RECORDING
DRAWN	MKO/JBC	10-17	ROADWAY DESIGN SERVICES		
CHECKED	SR/JLM	10-17			
	PNB	12-17	JACOBS PLAN SHEET I-10 EXISTING CONDITIONS STA 631+00 TO STA 689+00		
ROUTE	LOCATION	I-10 - JCT. I-19 TO KOLB ROAD			SHEET EC-07
I-10	SR 210 - GOLF LINKS ROAD TO I-10				
TRACS NO. H7825 OIL		010-E(210)S		OF	

SURVEY NO. FINISHED PLANS REVISIONS LOCATION DATE SURVEY NO. FINISHED PLANS REVISIONS LOCATION DATE SURVEY NO. FINISHED PLANS REVISIONS LOCATION DATE

F.H.W.A. REGION	STATE	PROJECT NO.	SHEET NO.	TOTAL SHEETS	RECORD DRAWING
9	ARIZ.	010-E(210)S	8	16	

010 PM 260

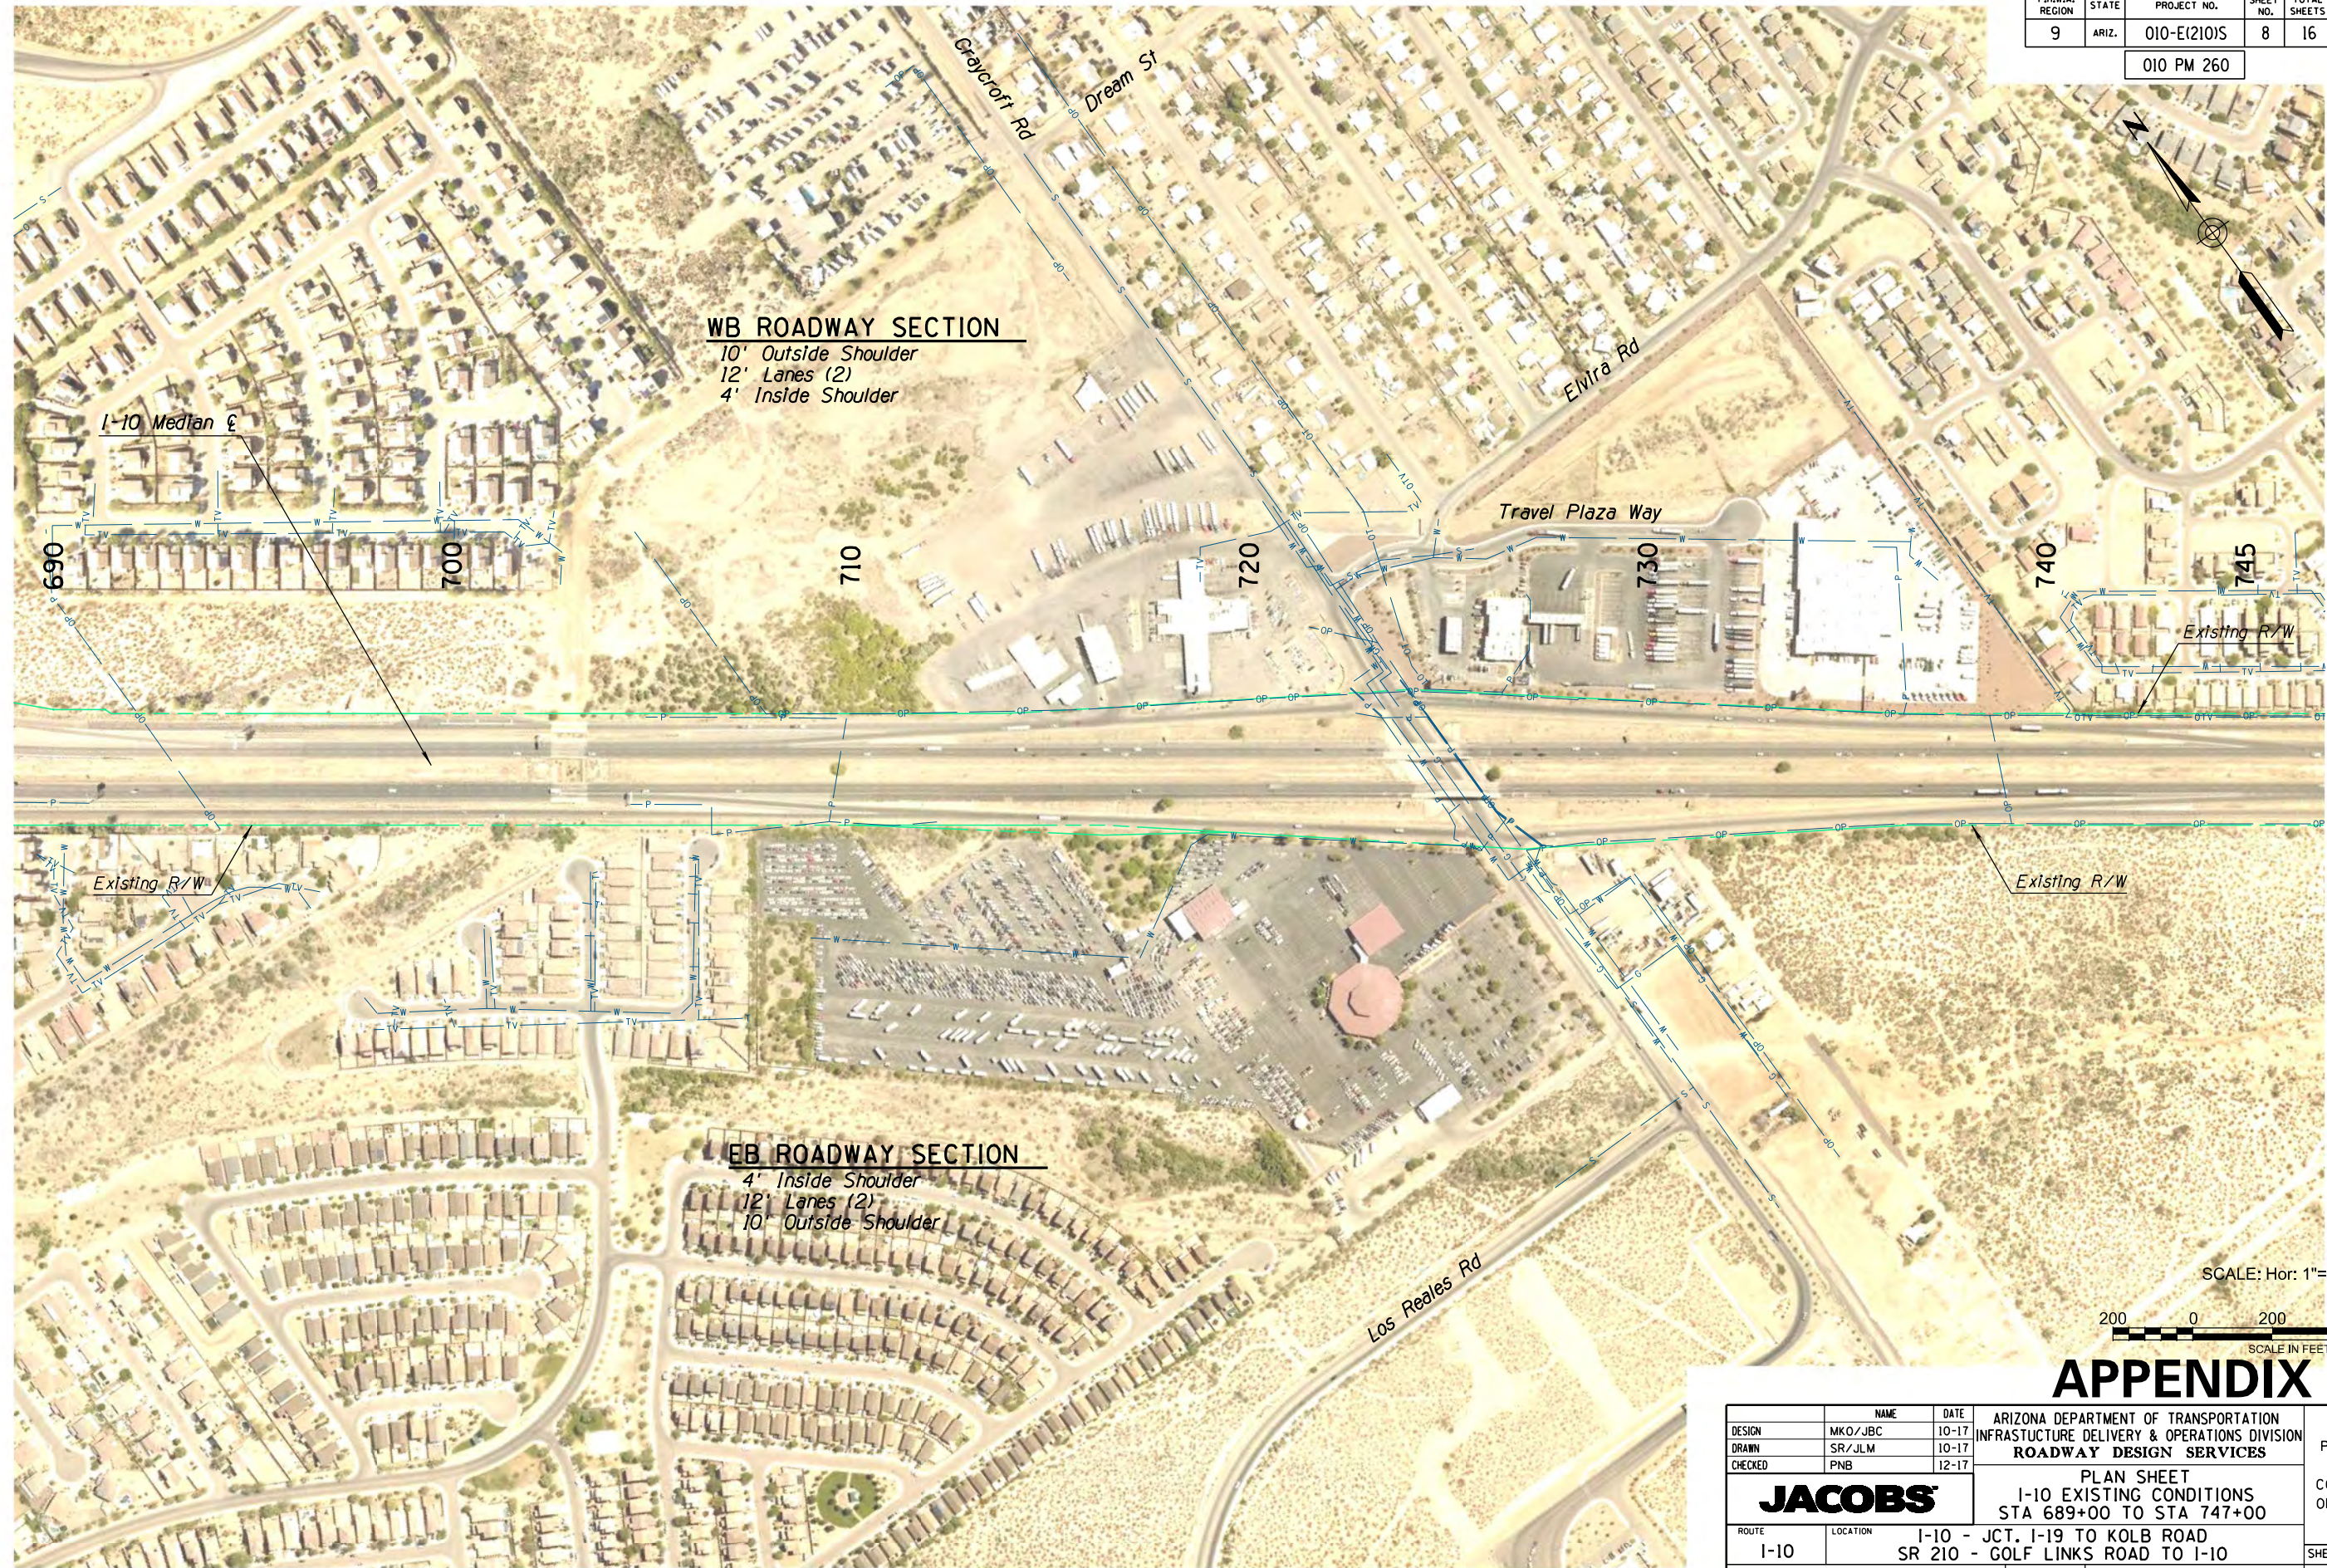

WB ROADWAY SECTION

- 10' Outside Shoulder
- 12' Lanes (2)
- 4' Inside Shoulder

EB ROADWAY SECTION

- 4' Inside Shoulder
- 12' Lanes (2)
- 10' Outside Shoulder

SCALE: Hor: 1"=400'




APPENDIX A

DESIGN	NAME	DATE	ARIZONA DEPARTMENT OF TRANSPORTATION INFRASTRUCTURE DELIVERY & OPERATIONS DIVISION ROADWAY DESIGN SERVICES		PRELIMINARY NOT FOR CONSTRUCTION OR RECORDING
DRAWN	MKO/JBC	10-17	JACOBS PLAN SHEET I-10 EXISTING CONDITIONS STA 689+00 TO STA 747+00		
CHECKED	SR/JLM	10-17			
	PNB	12-17	ROUTE LOCATION: I-10 - JCT. I-19 TO KOLB ROAD SR 210 - GOLF LINKS ROAD TO I-10		SHEET EC-08
TRACS NO. H7825 01L			010-E(210)S		OF

SURVEY NO. FINISHED PLANS DATE REVISIONS LOCATION DATE FINISHED PLANS SURVEY NO. DATE REVISIONS LOCATION DATE

F.H.W.A. REGION	STATE	PROJECT NO.	SHEET NO.	TOTAL SHEETS	RECORD DRAWING
9	ARIZ.	010-E(210)S	9	16	

010 PM 260

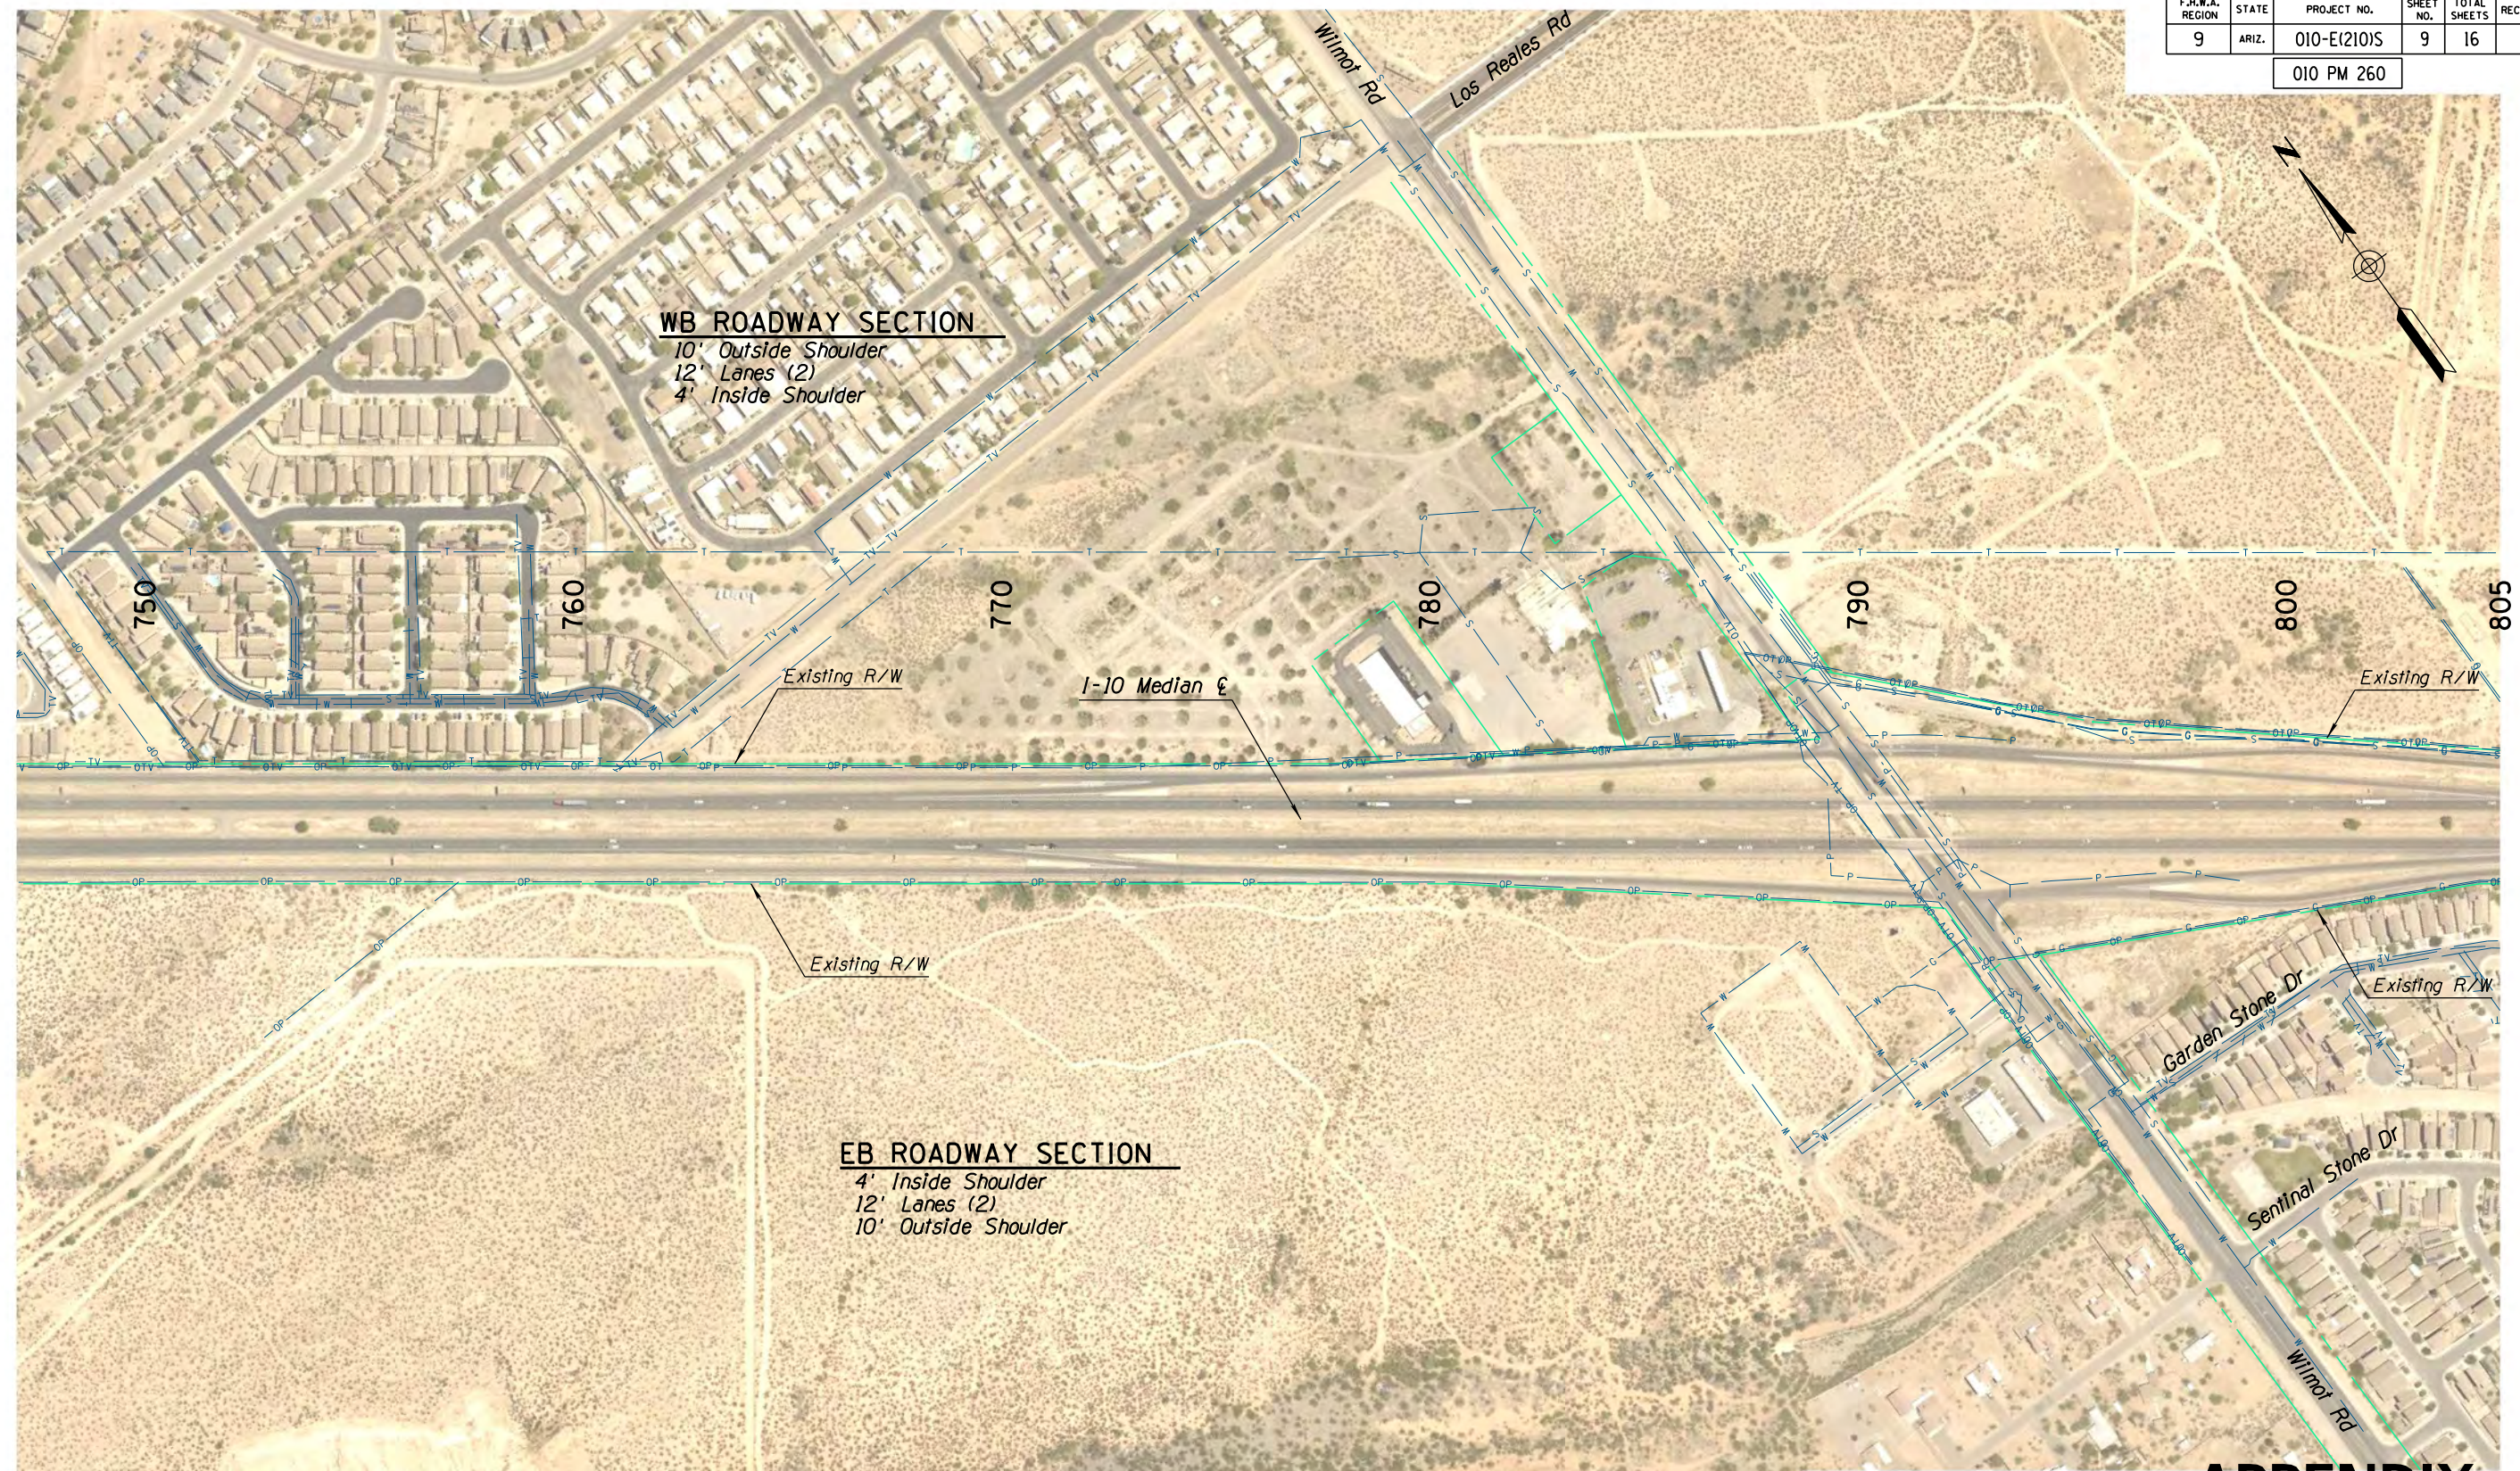


WB ROADWAY SECTION
 10' Outside Shoulder
 12' Lanes (2)
 4' Inside Shoulder

EB ROADWAY SECTION
 4' Inside Shoulder
 12' Lanes (2)
 10' Outside Shoulder

NOTE:
 See Geometry Sheets for alignment data.
 See Profile Sheets for vertical data.
 See Signing and Marking Plans for lane configurations and signs.
 See Drainage Concept Plans.

SCALE: Hor: 1"=400'

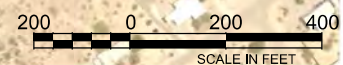


APPENDIX A

DESIGN	MKO/JBC	DATE	10-17	ARIZONA DEPARTMENT OF TRANSPORTATION INFRASTRUCTURE DELIVERY & OPERATIONS DIVISION ROADWAY DESIGN SERVICES	PRELIMINARY NOT FOR CONSTRUCTION OR RECORDING
DRAWN	SR/JLM	DATE	10-17		
CHECKED	PNB	DATE	12-17		
JACOBS		PLAN SHEET		I-10 EXISTING CONDITIONS	
ROUTE		LOCATION		STA 747+00 TO STA 805+00	
I-10		I-10 - JCT. I-19 TO KOLB ROAD		SR 210 - GOLF LINKS ROAD TO I-10	
TRACS NO. H7825 OIL		010-E(210)S		SHEET EC-09	
				OF	

SURVEY NO. FINISHED PLANS DATE REVISIONS LOCATION DATE SURVEY NO. FINISHED PLANS DATE REVISIONS LOCATION DATE SURVEY NO. FINISHED PLANS DATE

F.H.W.A. REGION	STATE	PROJECT NO.	SHEET NO.	TOTAL SHEETS	RECORD DRAWING
9	ARIZ.	010-E(210)S	10	16	

010 PM 260

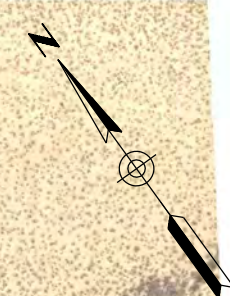


WB ROADWAY SECTION

10' Outside Shoulder
12' Lanes (2)
4' Inside Shoulder


EB ROADWAY SECTION

4' Inside Shoulder
12' Lanes (2)
10' Outside Shoulder

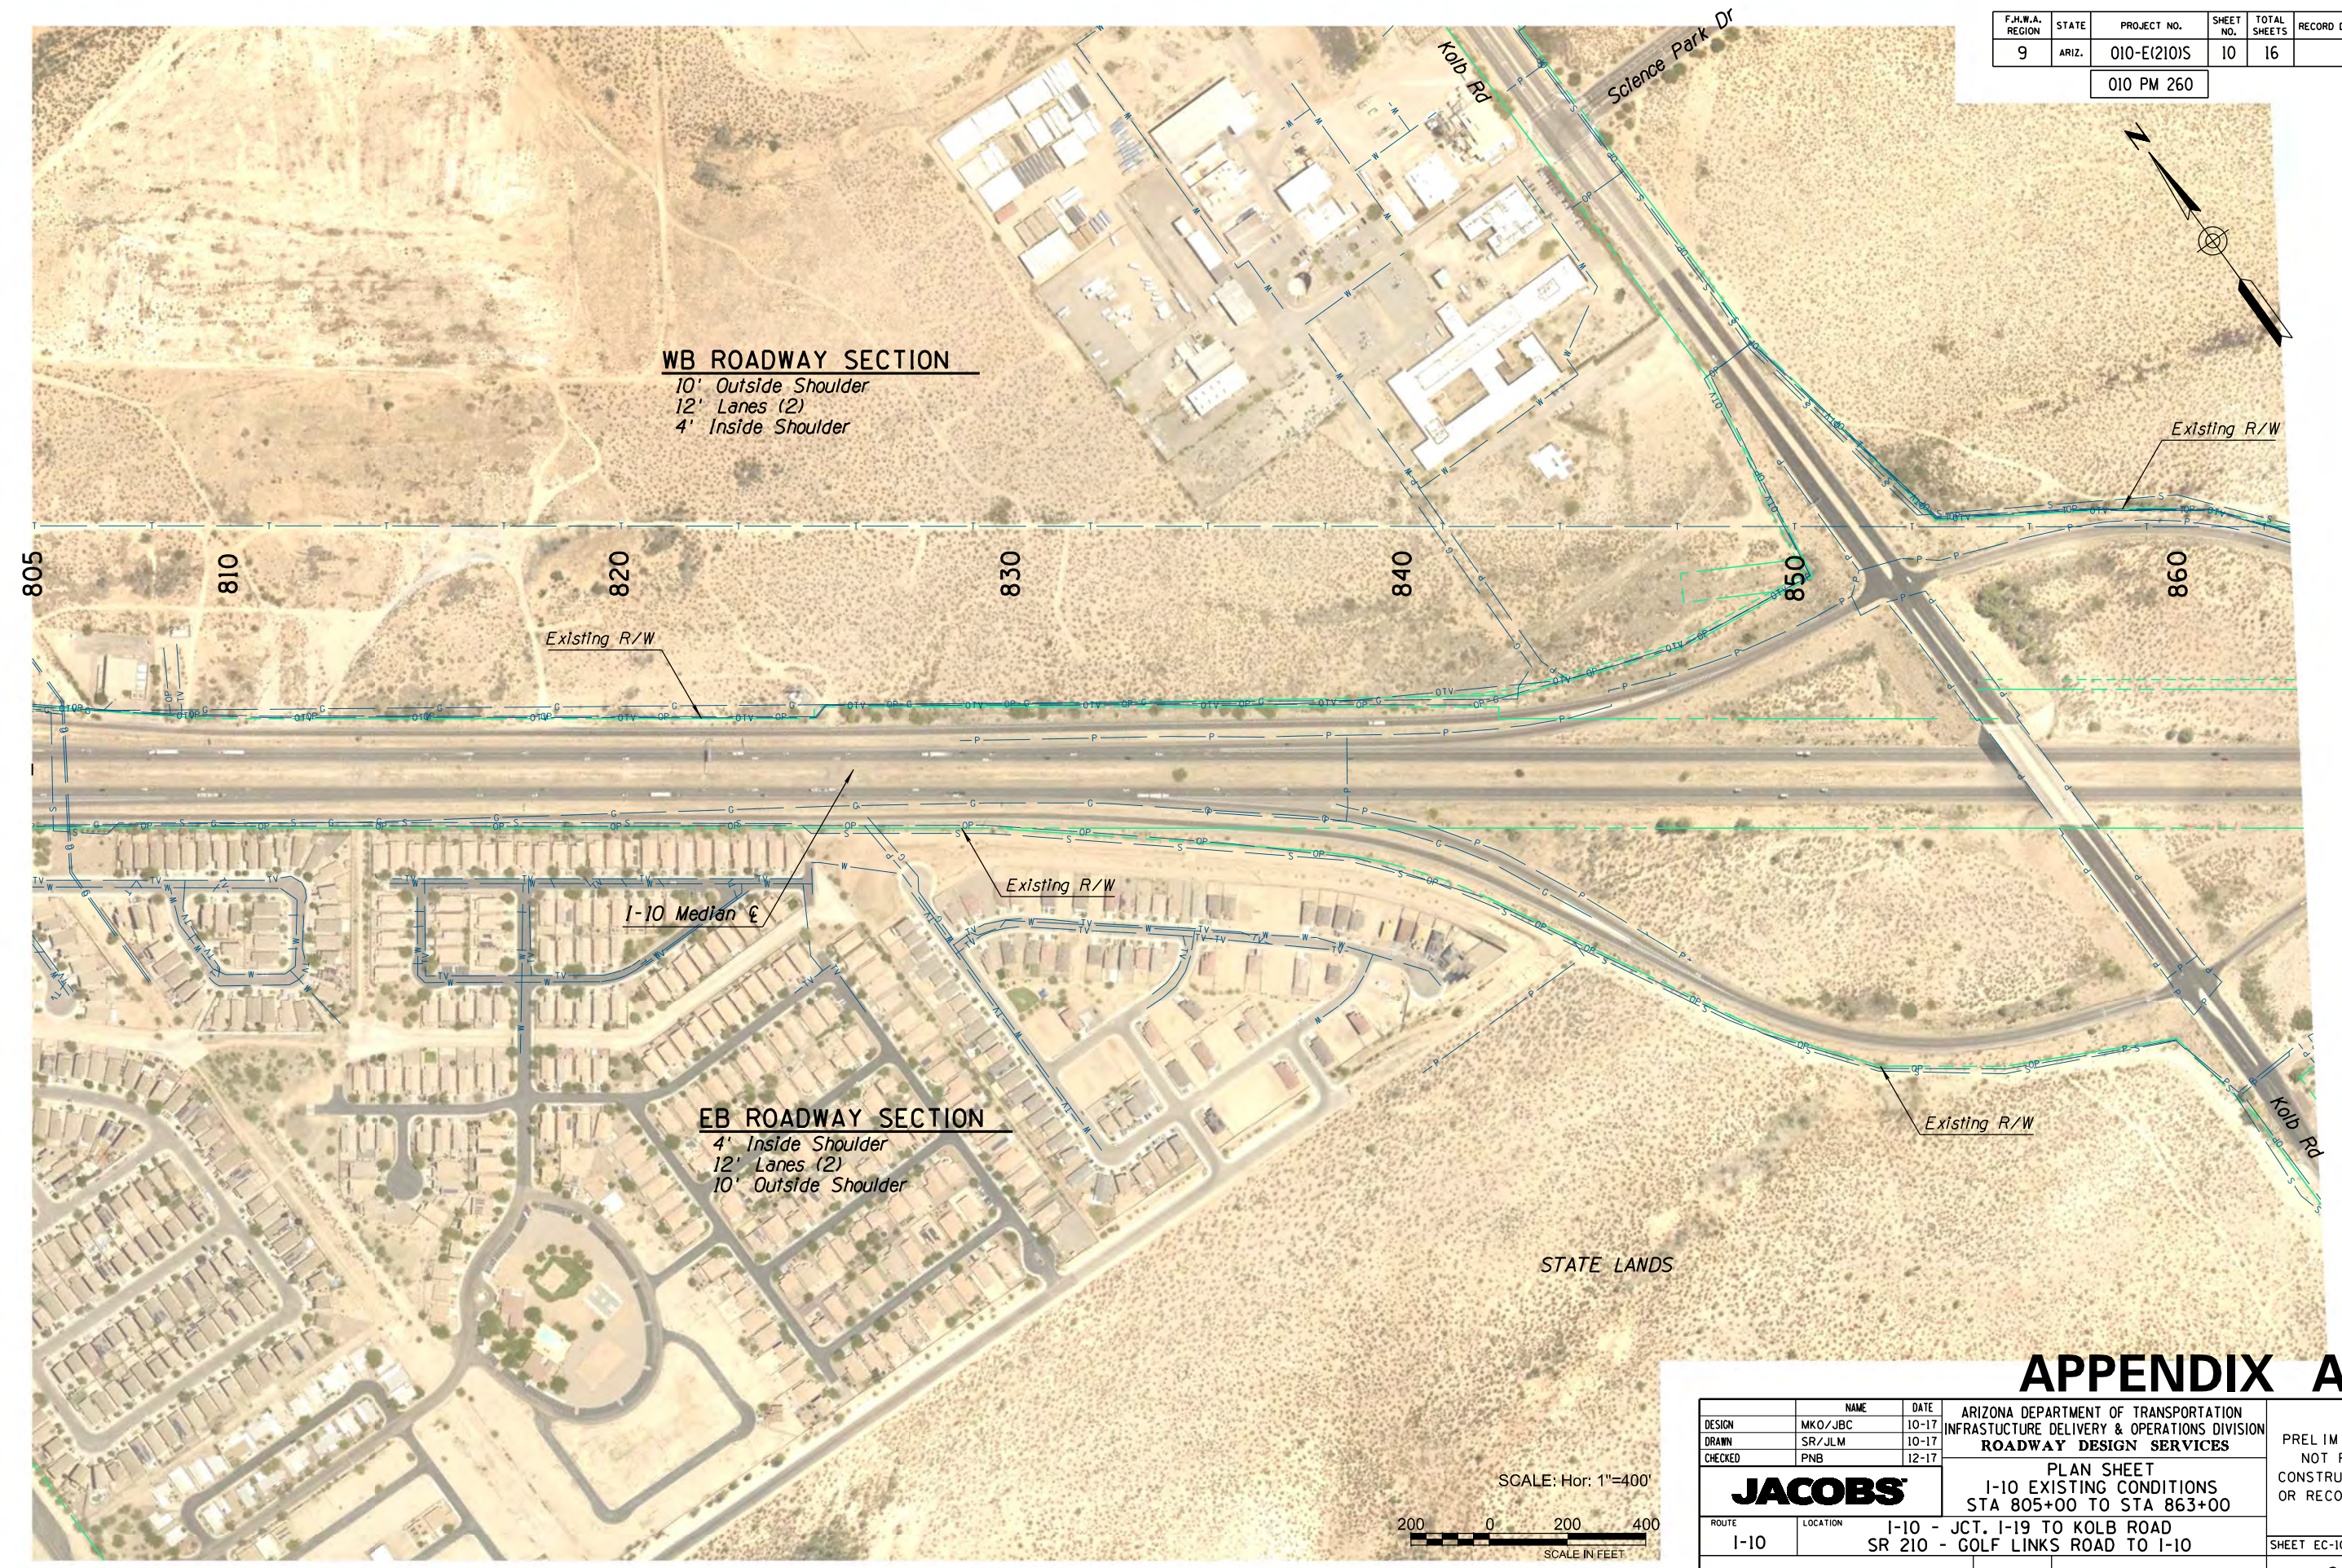

STATE LANDS

SCALE: Hor: 1"=400'

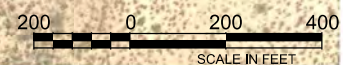


APPENDIX A

DESIGN	MKO/JBC	10-17	ARIZONA DEPARTMENT OF TRANSPORTATION INFRASTRUCTURE DELIVERY & OPERATIONS DIVISION ROADWAY DESIGN SERVICES	PRELIMINARY NOT FOR CONSTRUCTION OR RECORDING
DRAWN	SR/JLM	10-17		
CHECKED	PNB	12-17		
JACOBS			PLAN SHEET I-10 EXISTING CONDITIONS STA 805+00 TO STA 863+00	
ROUTE	LOCATION	I-10 - JCT. I-19 TO KOLB ROAD SR 210 - GOLF LINKS ROAD TO I-10		SHEET EC-10
TRACS NO.	H7825 OIL	010-E(210)S		OF


SURVEY NO. FINISHED PLANS REVISIONS DATE LOCATION DATE FINISHED PLANS SURVEY NO. REVISIONS DATE LOCATION DATE FINISHED PLANS SURVEY NO.

F.H.W.A. REGION	STATE	PROJECT NO.	SHEET NO.	TOTAL SHEETS	RECORD DRAWING
9	ARIZ.	010-E(210)S	11	16	

010 PM 260

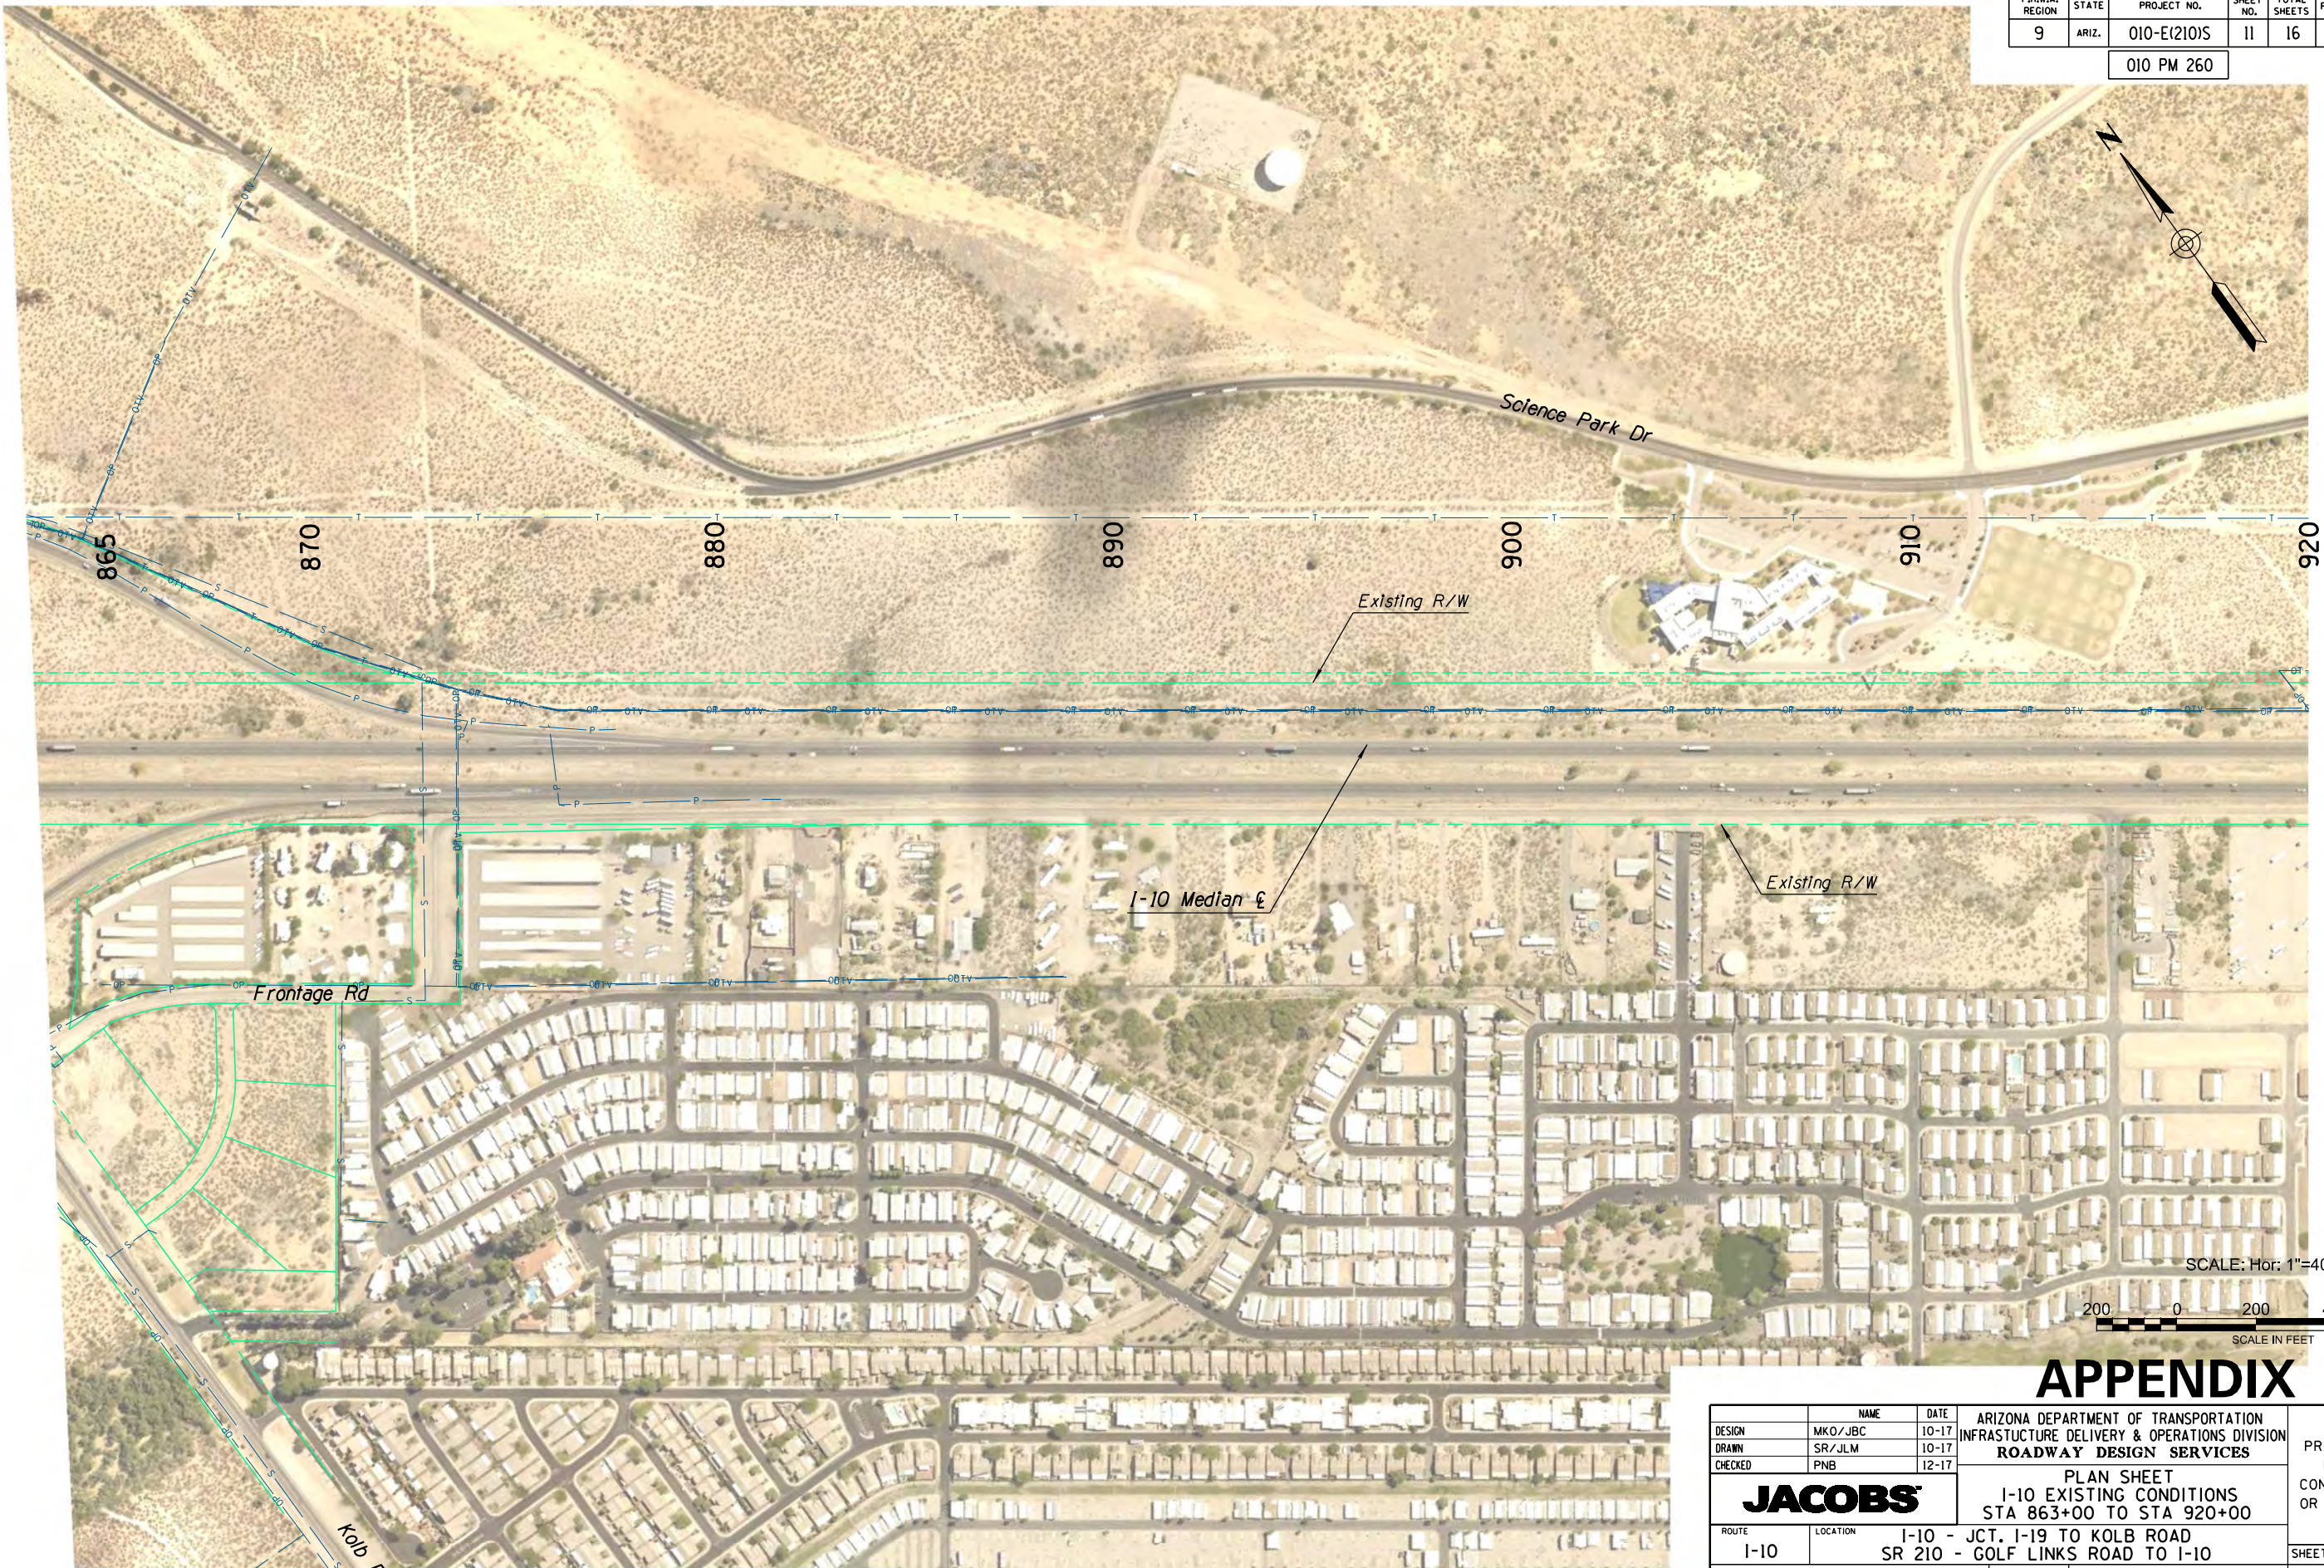

SCALE: Hor: 1"=400'

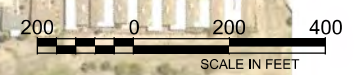


APPENDIX A

DESIGN	MKO/JBC	10-17	ARIZONA DEPARTMENT OF TRANSPORTATION INFRASTRUCTURE DELIVERY & OPERATIONS DIVISION ROADWAY DESIGN SERVICES	PRELIMINARY NOT FOR CONSTRUCTION OR RECORDING
DRAWN	SR/JLM	10-17		
CHECKED	PNB	12-17		
JACOBS			PLAN SHEET I-10 EXISTING CONDITIONS STA 863+00 TO STA 920+00	
ROUTE	LOCATION	I-10 - JCT. I-19 TO KOLB ROAD SR 210 - GOLF LINKS ROAD TO I-10		SHEET EC-11
TRACS NO. H7825 01L		010-E(210)S		OF


SURVEY NO. FINISHED PLANS DATE LOCATION REVISIONS SURVEY NO. FINISHED PLANS DATE LOCATION REVISIONS SURVEY NO. FINISHED PLANS DATE LOCATION REVISIONS

F.H.W.A. REGION	STATE	PROJECT NO.	SHEET NO.	TOTAL SHEETS	RECORD DRAWING
9	ARIZ.	010-E(210)S	12	16	

010 PM 260

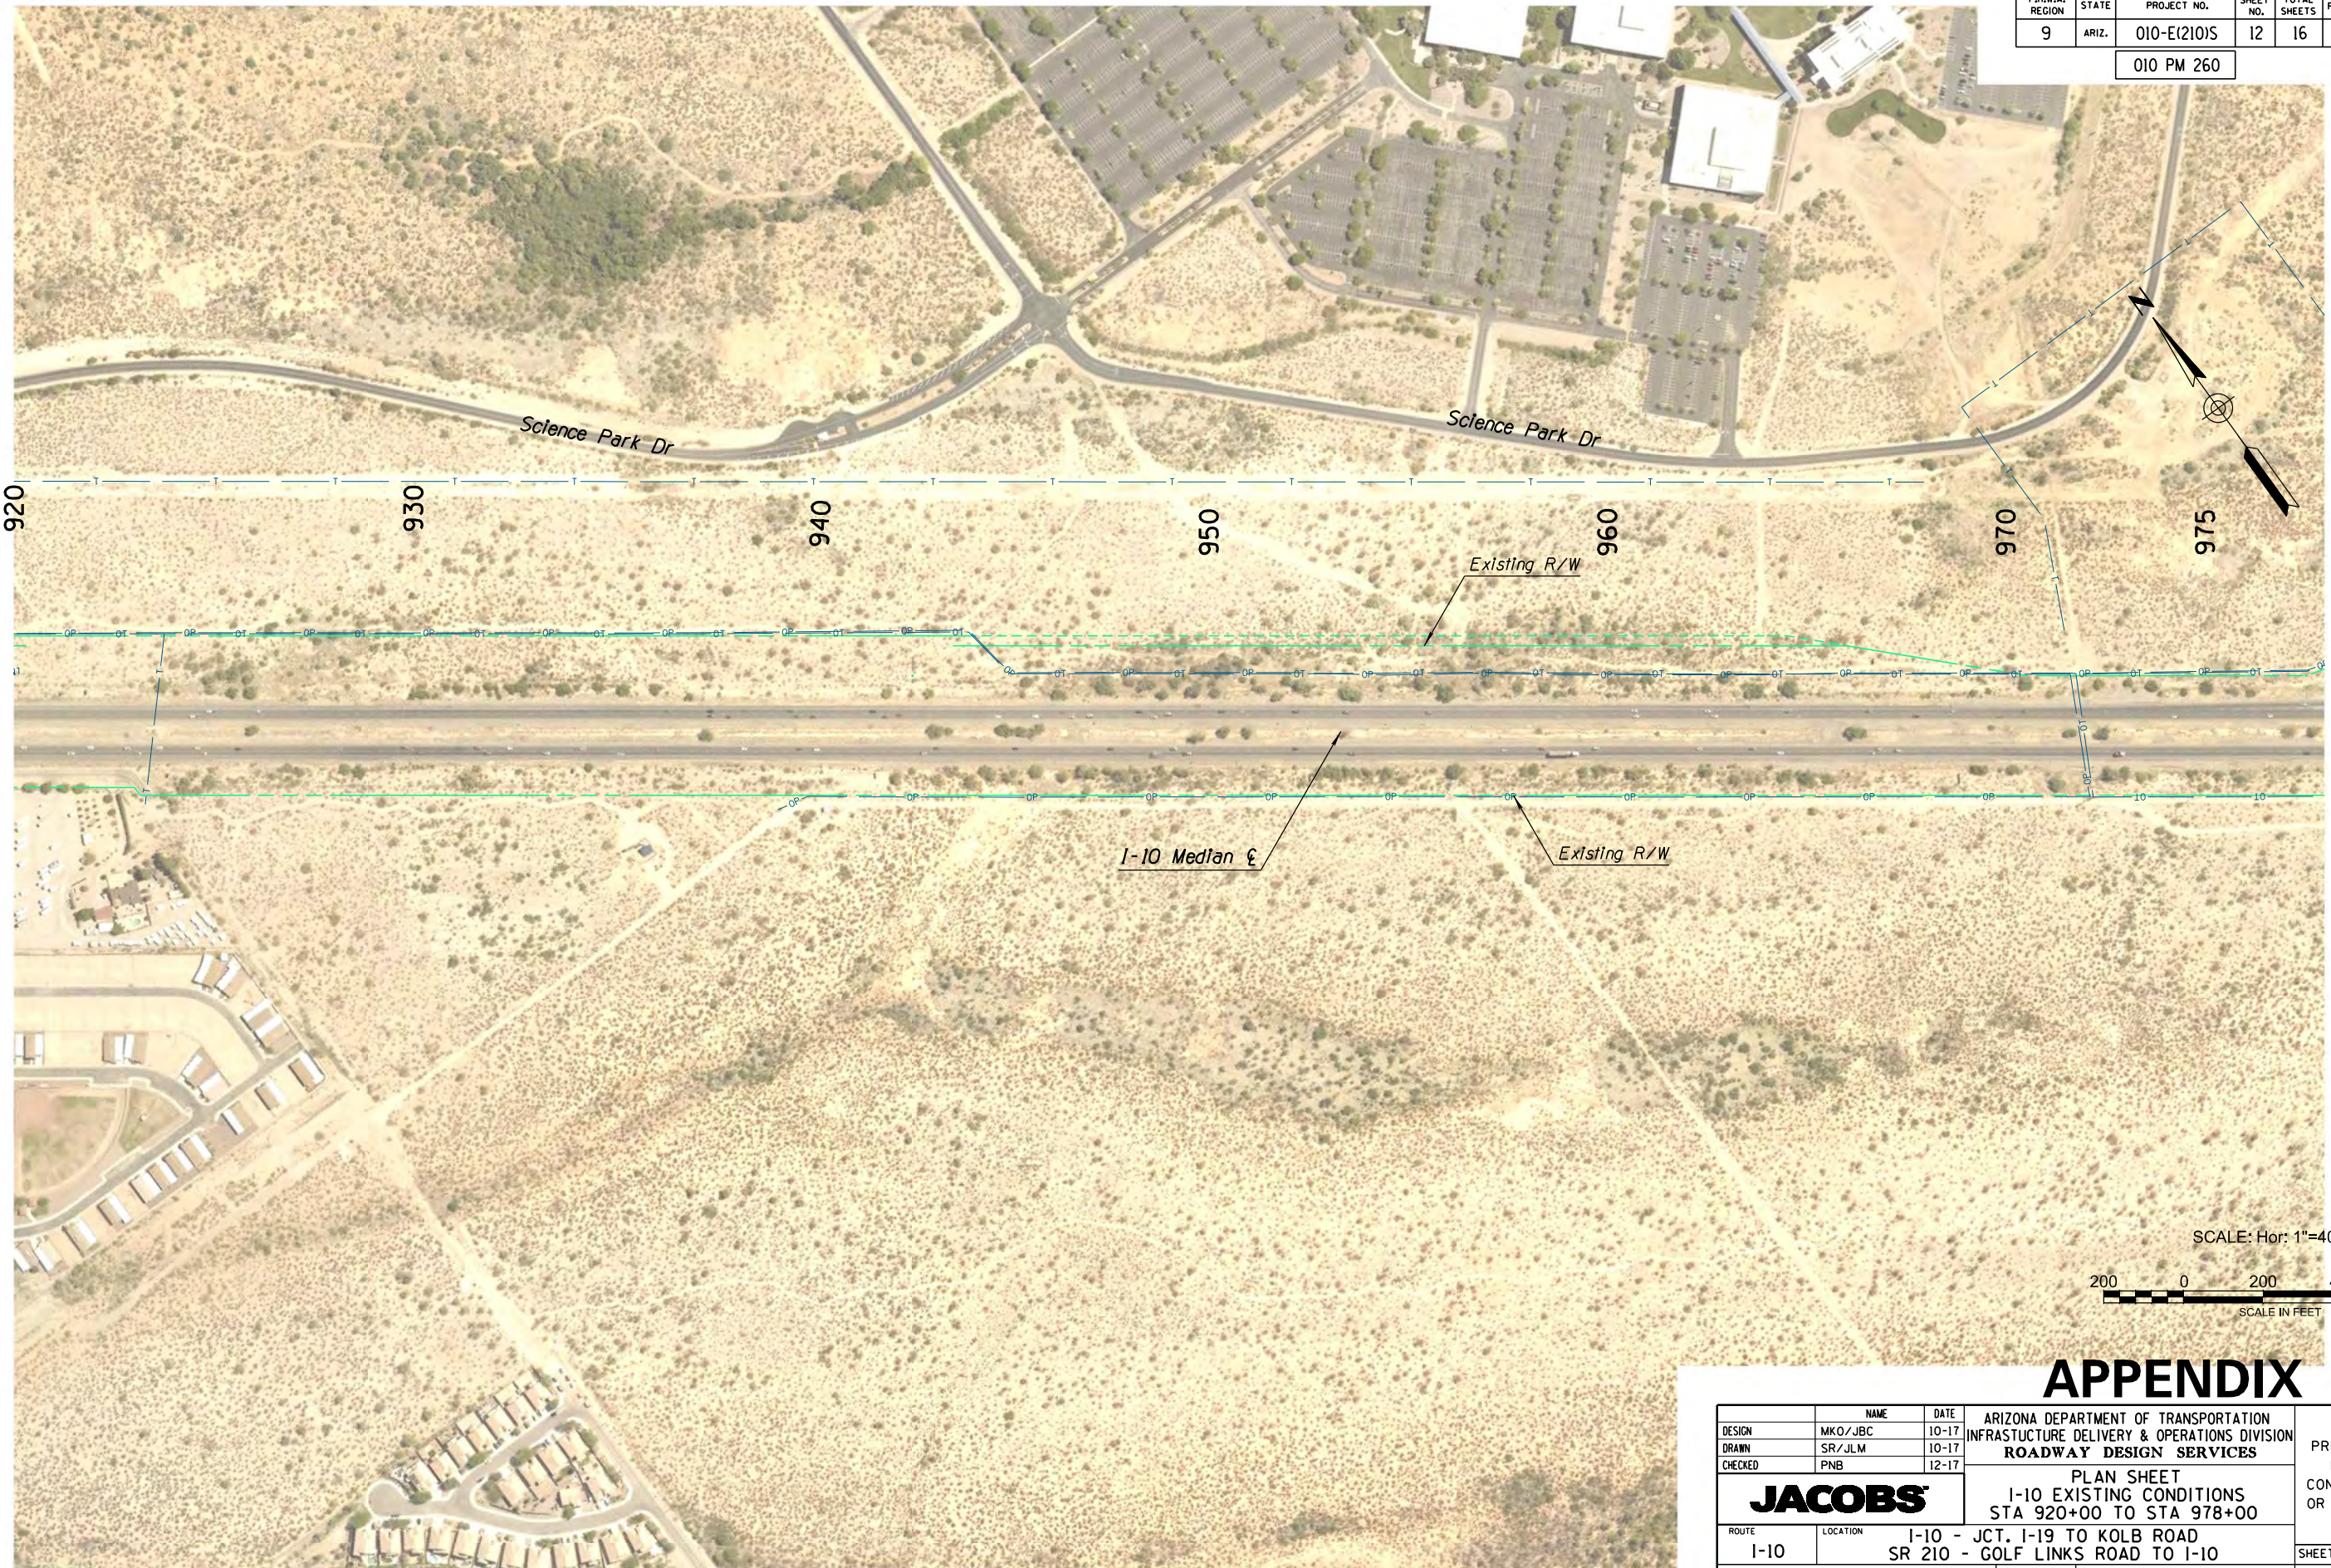

SCALE: Hor: 1"=400'

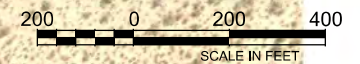


APPENDIX A

DESIGN	MKO/JBC	10-17	ARIZONA DEPARTMENT OF TRANSPORTATION INFRASTRUCTURE DELIVERY & OPERATIONS DIVISION ROADWAY DESIGN SERVICES	PRELIMINARY NOT FOR CONSTRUCTION OR RECORDING
DRAWN	SR/JLM	10-17		
CHECKED	PNB	12-17		
JACOBS			PLAN SHEET I-10 EXISTING CONDITIONS STA 920+00 TO STA 978+00	
ROUTE	LOCATION	I-10 - JCT. I-19 TO KOLB ROAD SR 210 - GOLF LINKS ROAD TO I-10		SHEET EC-12
TRACS NO. H7825 01L		010-E(210)S		OF

SURVEY NO. FINISHED PLANS DATE REVISIONS LOCATION DATE FINISHED PLANS SURVEY NO. REVISIONS LOCATION DATE


F.H.W.A. REGION	STATE	PROJECT NO.	SHEET NO.	TOTAL SHEETS	RECORD DRAWING
9	ARIZ.	010-E(210)S	13	16	

010 PM 260

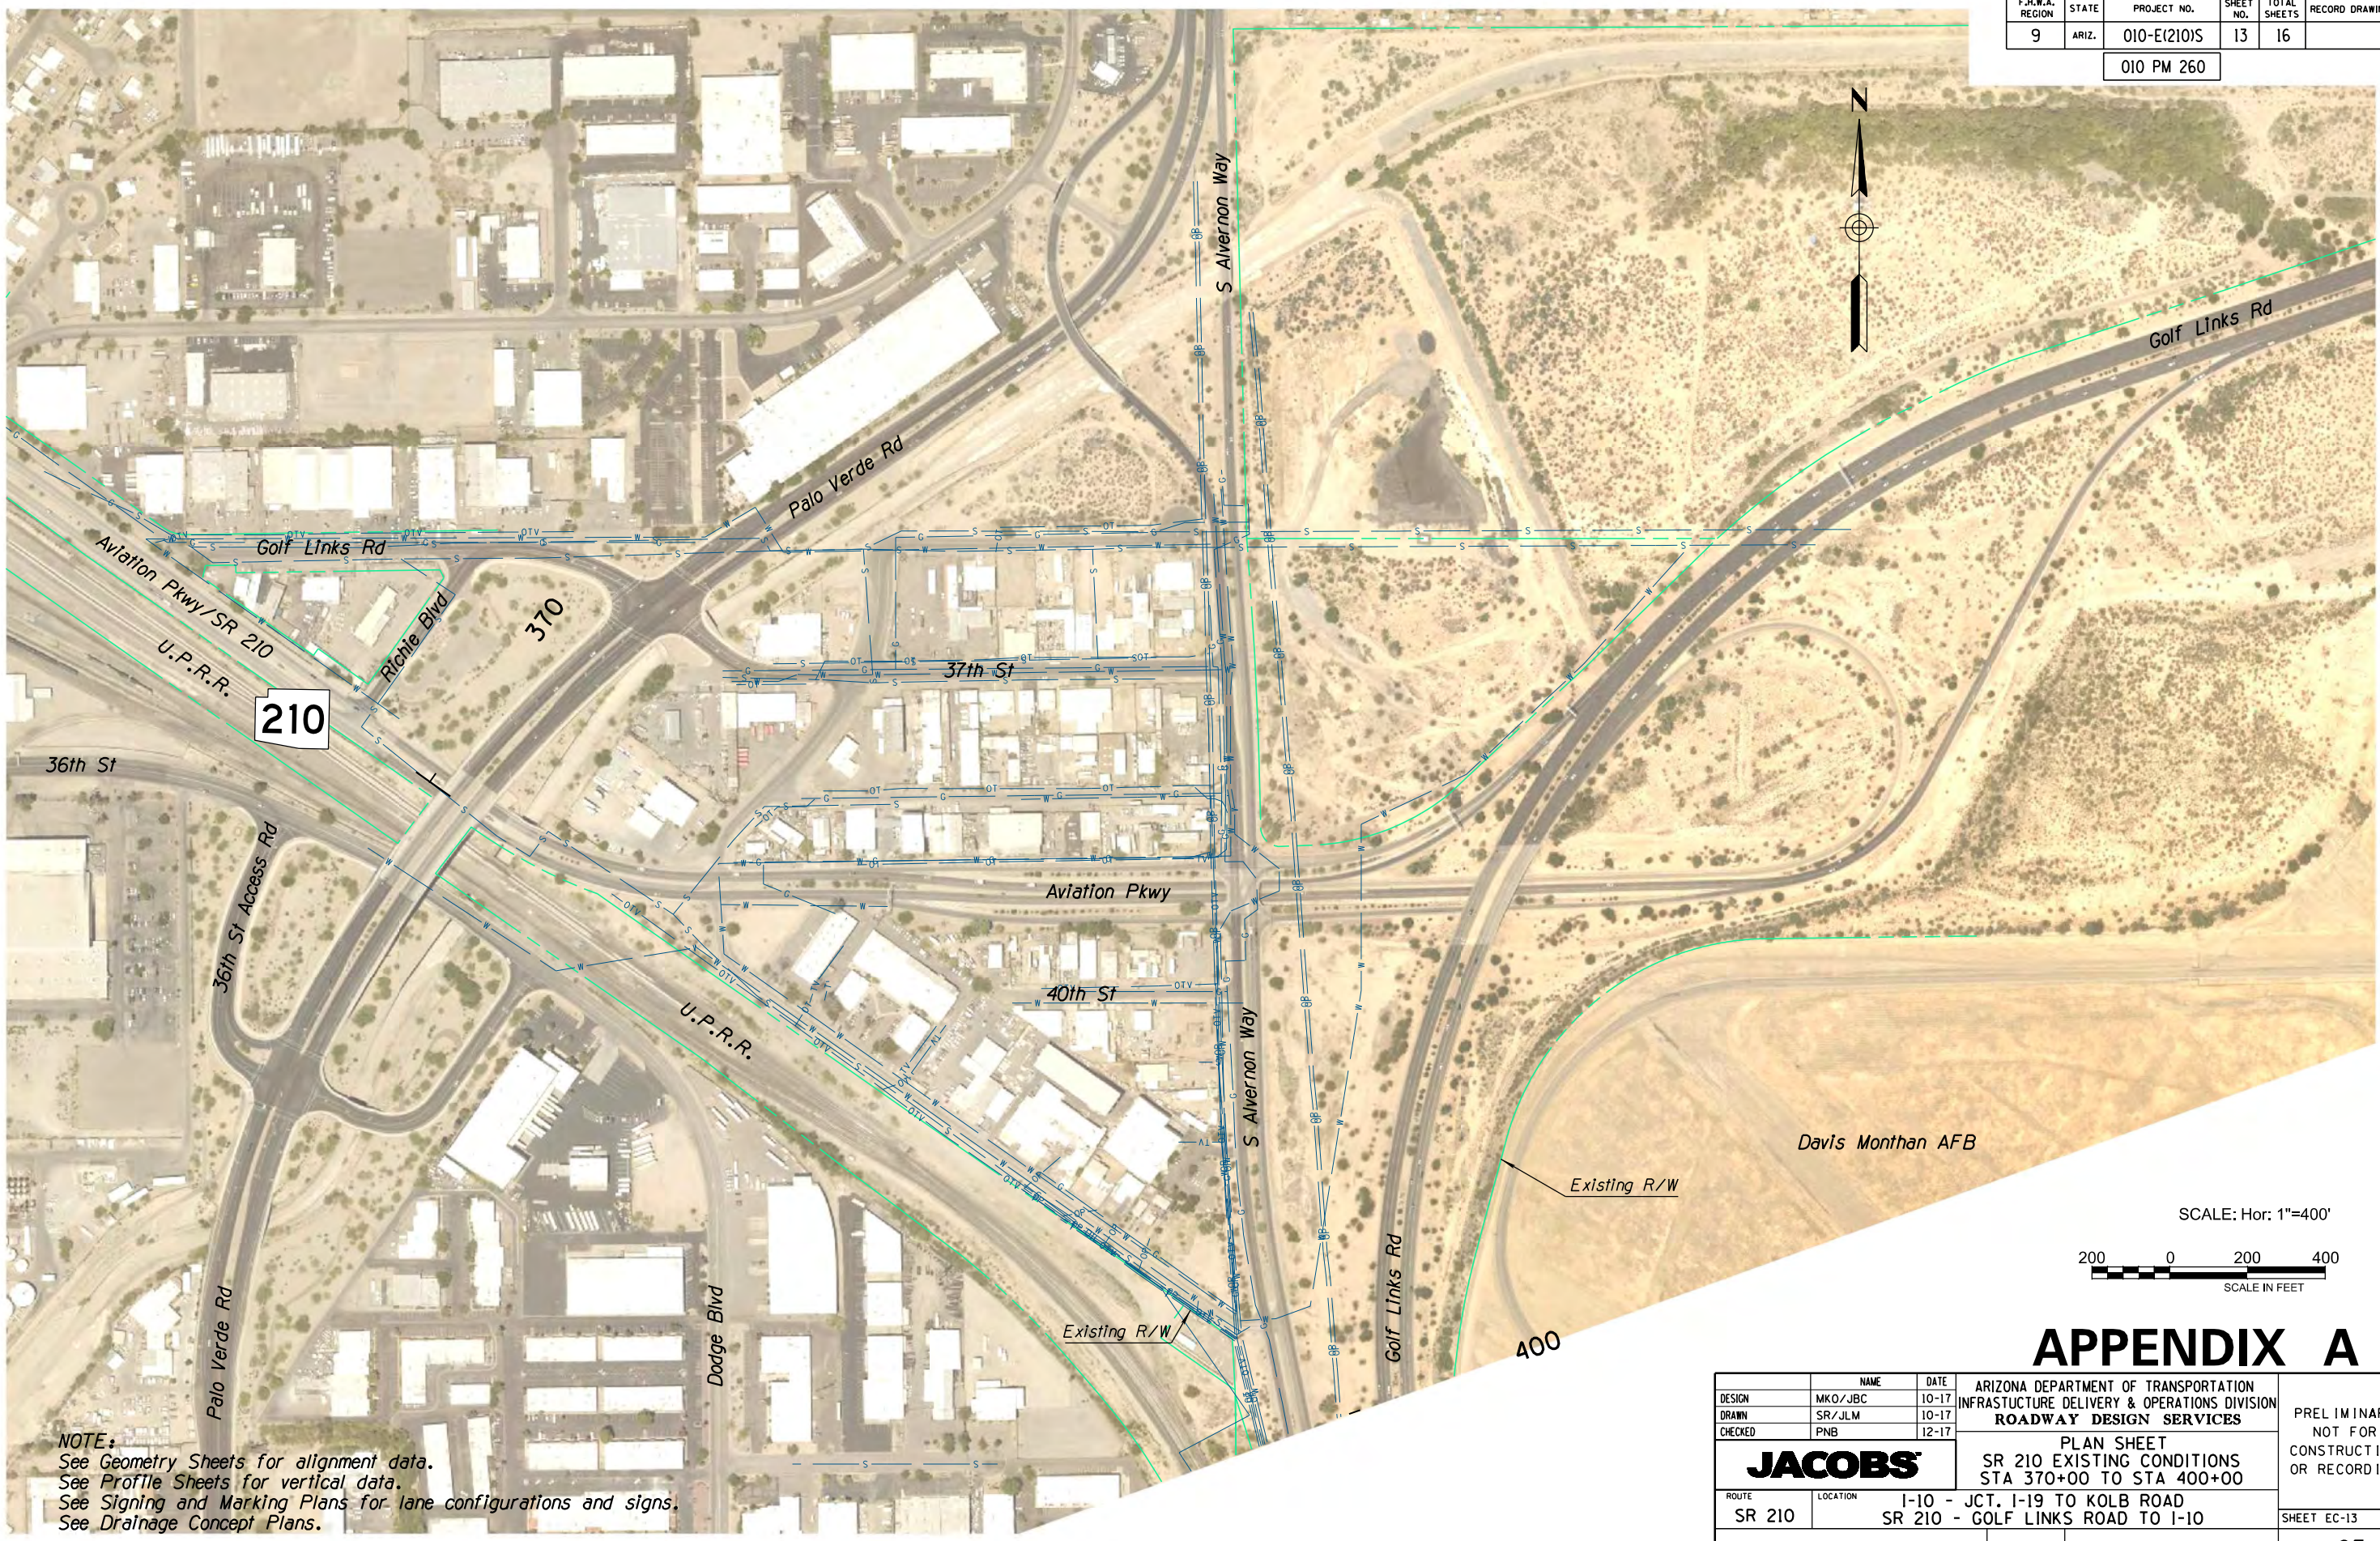

NOTE:
 See Geometry Sheets for alignment data.
 See Profile Sheets for vertical data.
 See Signing and Marking Plans for lane configurations and signs.
 See Drainage Concept Plans.

SCALE: Hor: 1"=400'

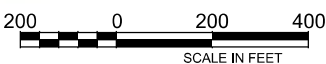


APPENDIX A

DESIGN	MKO/JBC	10-17	ARIZONA DEPARTMENT OF TRANSPORTATION INFRASTRUCTURE DELIVERY & OPERATIONS DIVISION ROADWAY DESIGN SERVICES	PRELIMINARY NOT FOR CONSTRUCTION OR RECORDING
DRAWN	SR/JLM	10-17		
CHECKED	PNB	12-17		
JACOBS		PLAN SHEET SR 210 EXISTING CONDITIONS STA 370+00 TO STA 400+00		
ROUTE	SR 210	LOCATION	I-10 - JCT. I-19 TO KOLB ROAD SR 210 - GOLF LINKS ROAD TO I-10	SHEET EC-13
TRACS NO.	H7825 OIL		010-E(210)S	OF

SURVEY NO. FINISHED PLANS REVISIONS LOCATION DATE SURVEY NO. FINISHED PLANS REVISIONS LOCATION DATE SURVEY NO. FINISHED PLANS REVISIONS LOCATION DATE SURVEY NO. FINISHED PLANS REVISIONS LOCATION DATE

F.H.W.A. REGION	STATE	PROJECT NO.	SHEET NO.	TOTAL SHEETS	RECORD DRAWING
9	ARIZ.	010-E(210)S	14	16	


010 PM 260

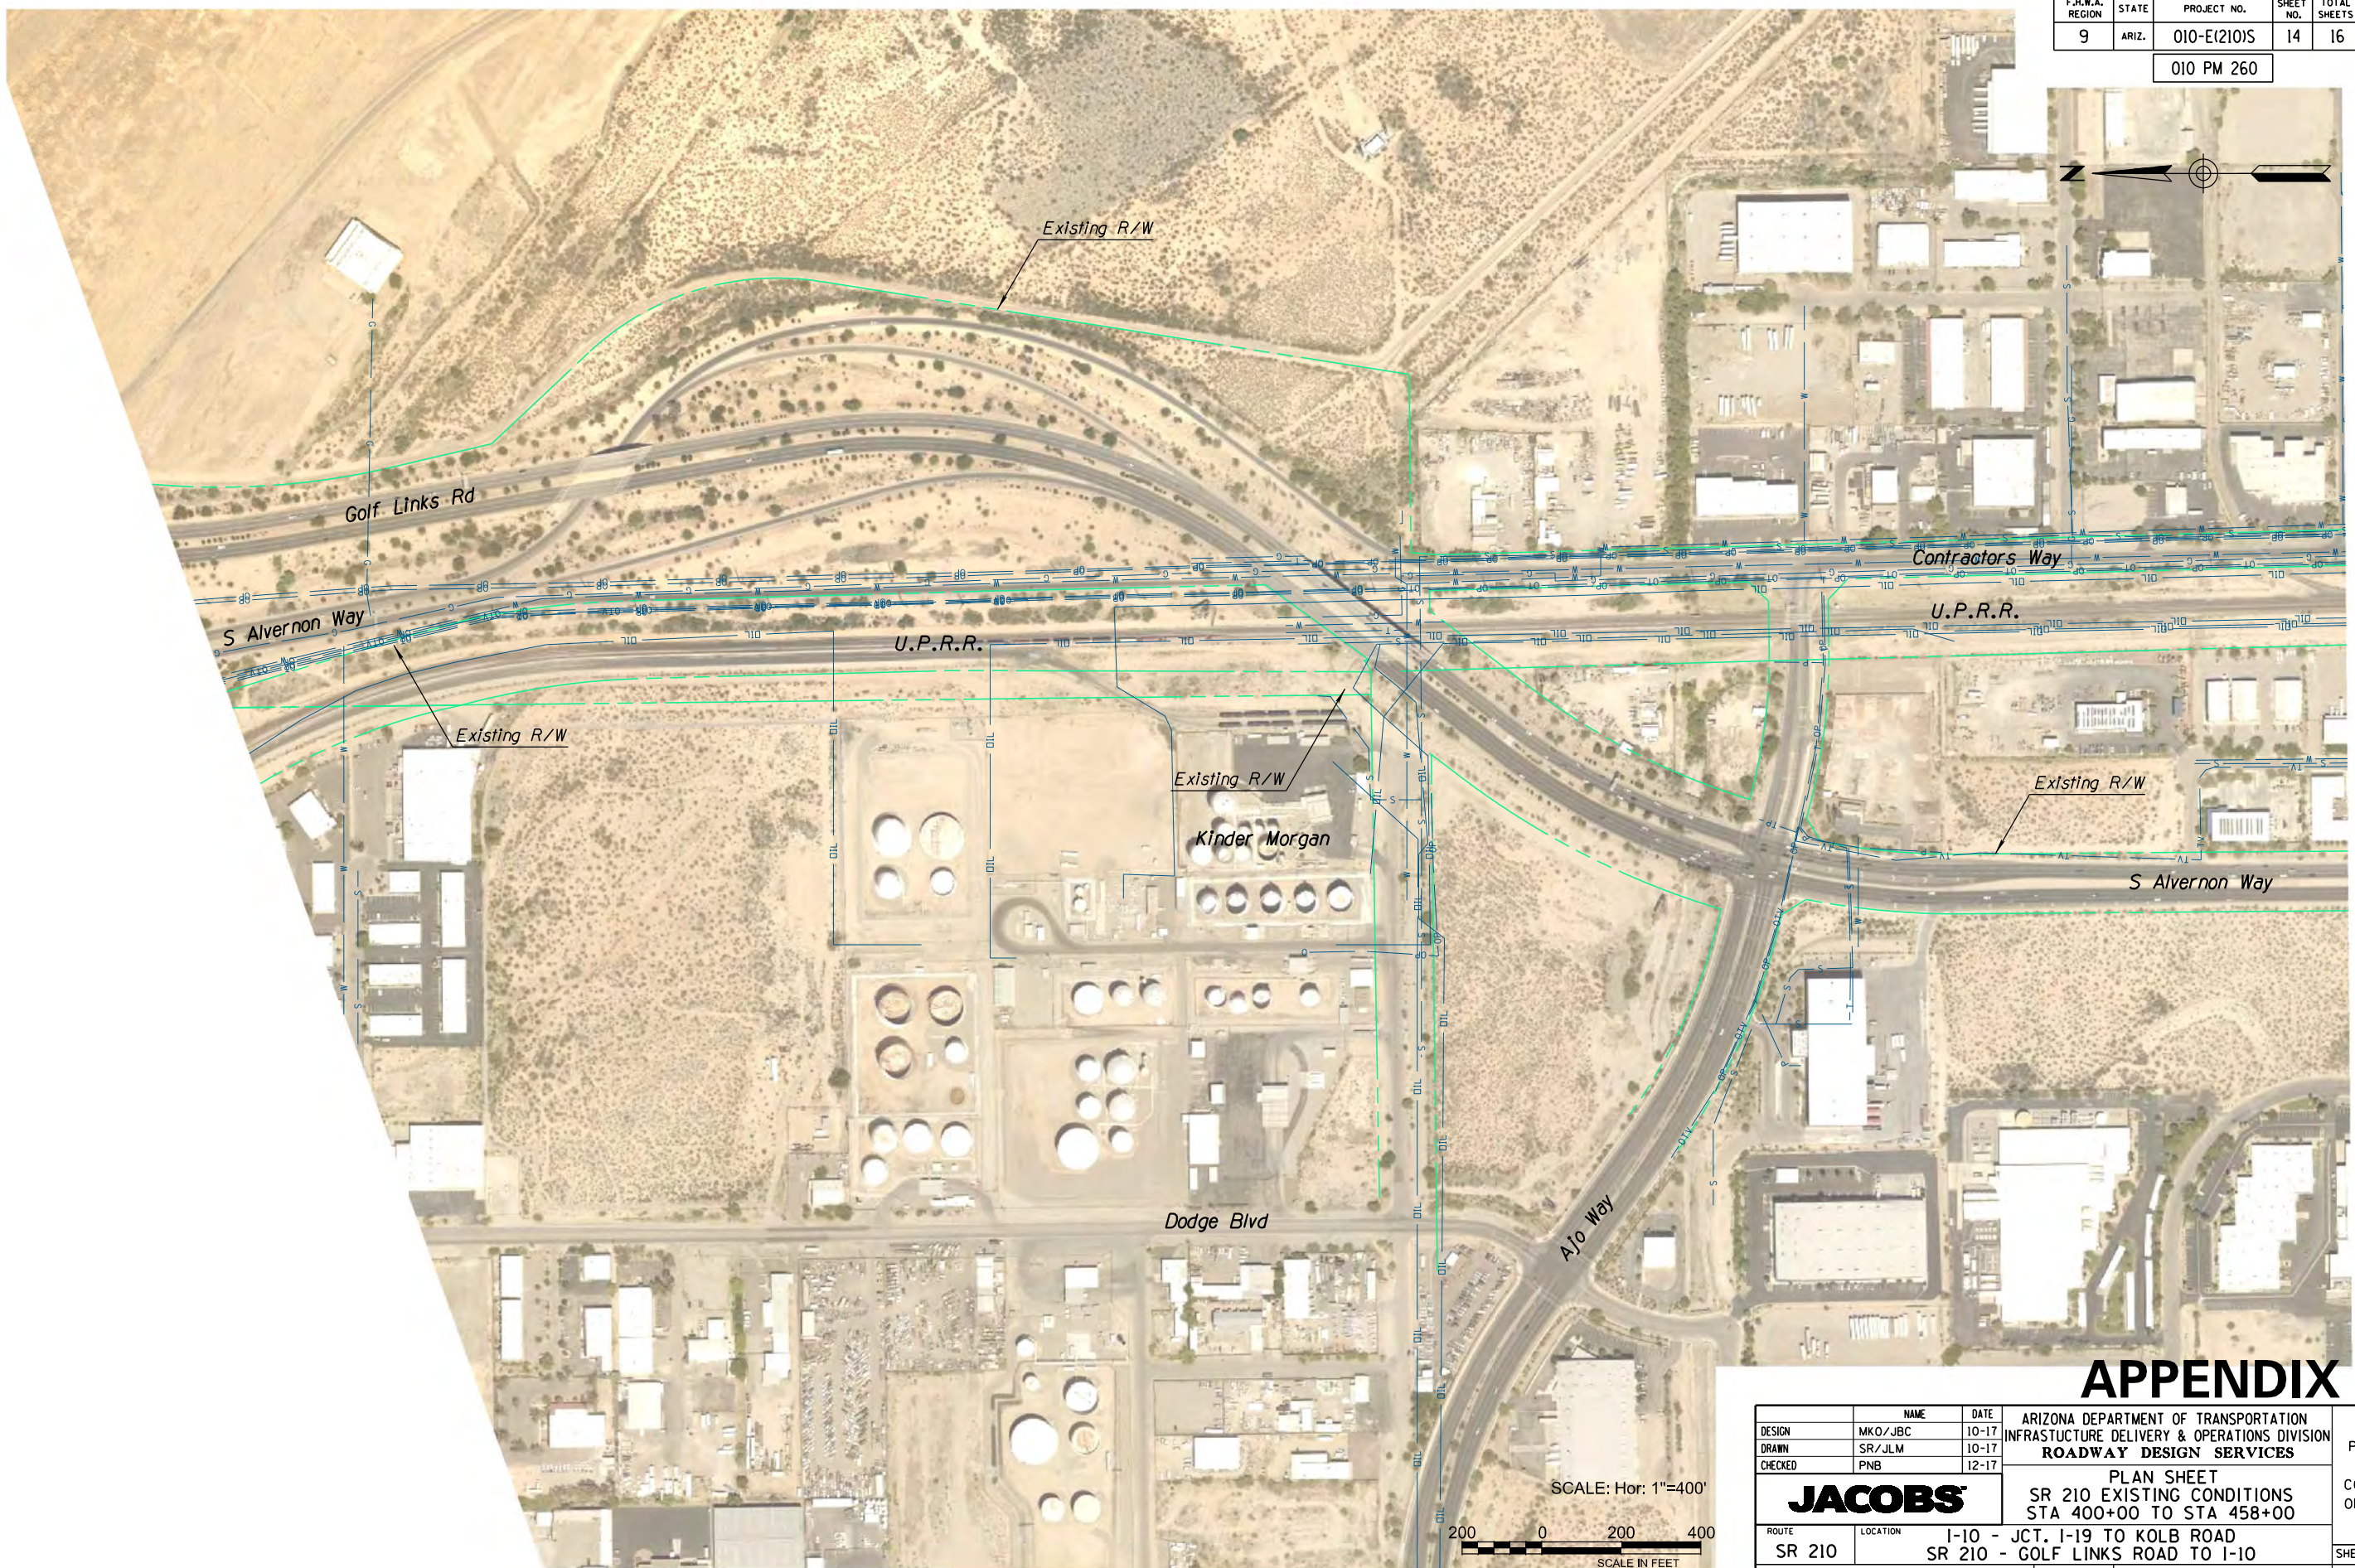

APPENDIX A

DESIGN	MKO/JBC	10-17	ARIZONA DEPARTMENT OF TRANSPORTATION INFRASTRUCTURE DELIVERY & OPERATIONS DIVISION ROADWAY DESIGN SERVICES	PRELIMINARY NOT FOR CONSTRUCTION OR RECORDING
DRAWN	SR/JLM	10-17		
CHECKED	PNB	12-17		
JACOBS			PLAN SHEET SR 210 EXISTING CONDITIONS STA 400+00 TO STA 458+00	
ROUTE	SR 210	LOCATION	I-10 - JCT. I-19 TO KOLB ROAD SR 210 - GOLF LINKS ROAD TO I-10	SHEET EC-14
TRACS NO. H7825 OIL		010-E(210)S		OF



SCALE: Hor: 1"=400'

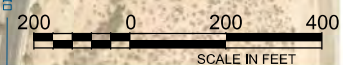


SURVEY NO. FINISHED PLANS REVISIONS LOCATION DATE
 SURVEY NO. FINISHED PLANS REVISIONS LOCATION DATE
 SURVEY NO. FINISHED PLANS REVISIONS LOCATION DATE

F.H.W.A. REGION	STATE	PROJECT NO.	SHEET NO.	TOTAL SHEETS	RECORD DRAWING
9	ARIZ.	010-E(210)S	15	16	

010 PM 260

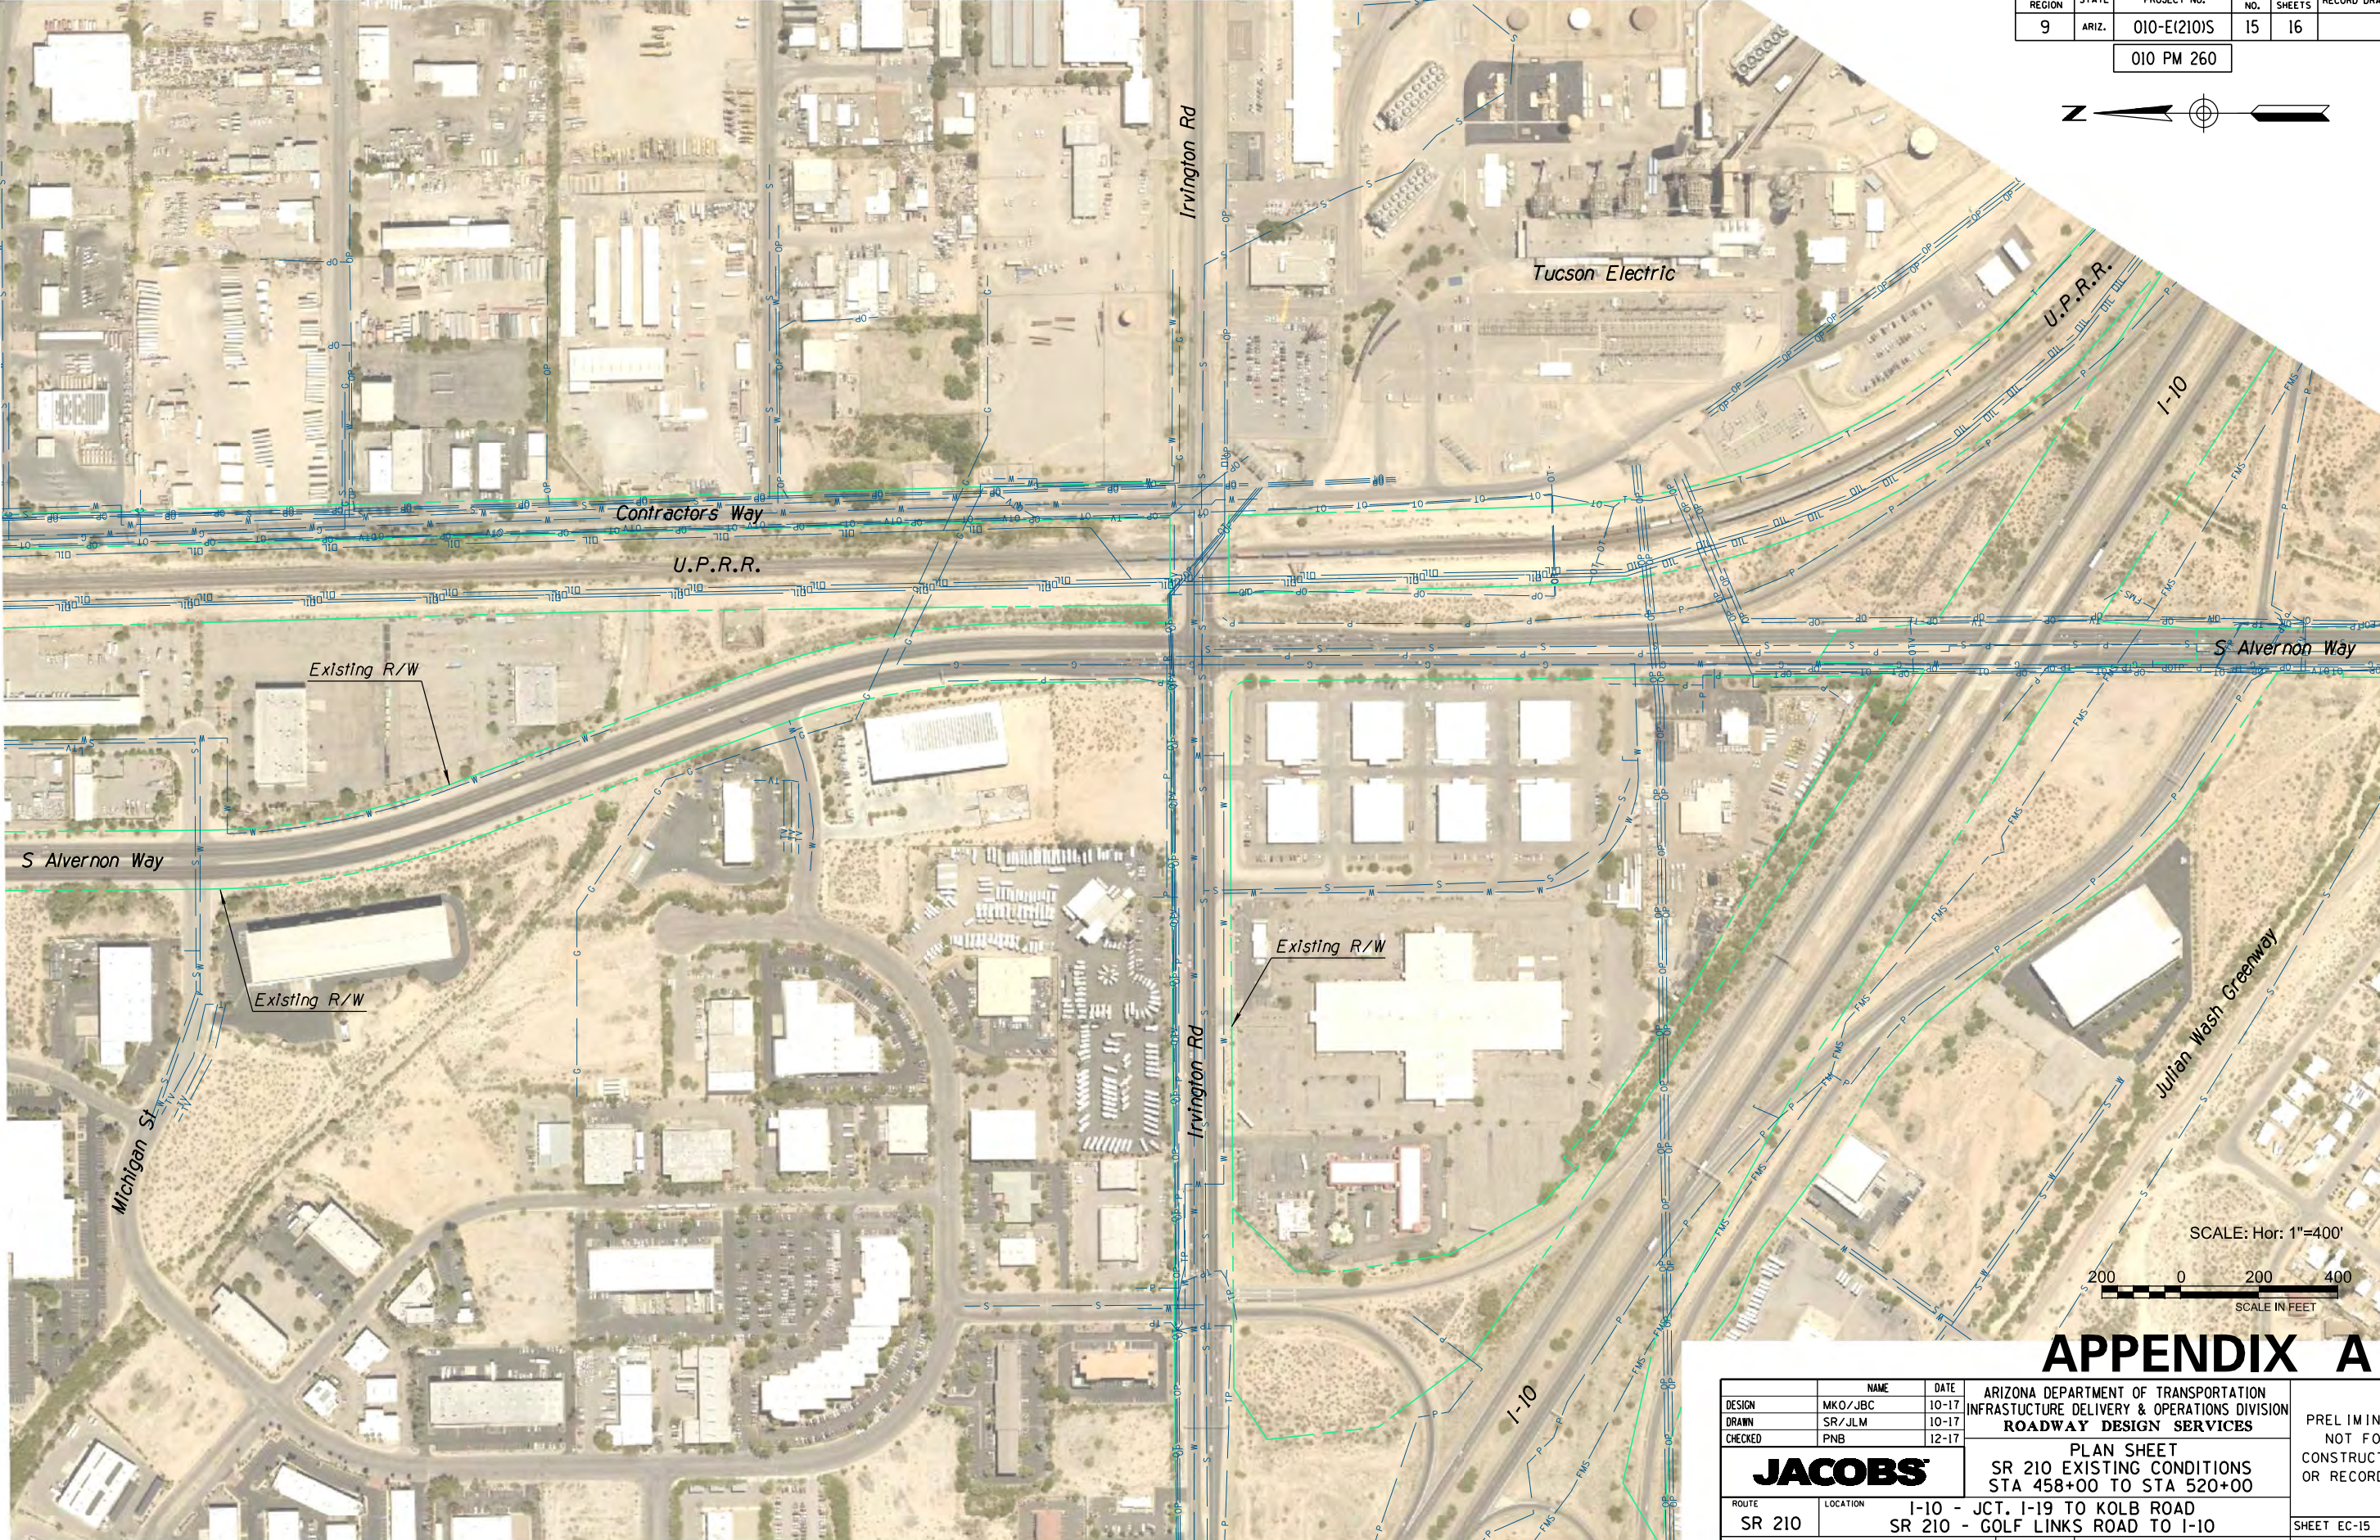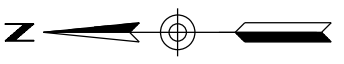

SCALE: Hor: 1"=400'

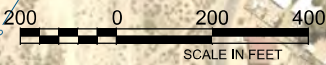


APPENDIX A

DESIGN	MKO/JBC	10-17	ARIZONA DEPARTMENT OF TRANSPORTATION INFRASTRUCTURE DELIVERY & OPERATIONS DIVISION ROADWAY DESIGN SERVICES	PRELIMINARY NOT FOR CONSTRUCTION OR RECORDING
DRAWN	SR/JLM	10-17		
CHECKED	PNB	12-17		
JACOBS			PLAN SHEET SR 210 EXISTING CONDITIONS STA 458+00 TO STA 520+00	
ROUTE	SR 210	LOCATION	I-10 - JCT. I-19 TO KOLB ROAD SR 210 - GOLF LINKS ROAD TO I-10	SHEET EC-15
TRACS NO. H7825 OIL			010-E(210)S	OF


SURVEY NO. FINISHED PLANS REVISIONS LOCATION DATE SURVEY NO. FINISHED PLANS REVISIONS LOCATION DATE SURVEY NO. FINISHED PLANS REVISIONS LOCATION DATE

F.H.W.A. REGION	STATE	PROJECT NO.	SHEET NO.	TOTAL SHEETS	RECORD DRAWING
9	ARIZ.	010-E(210)S	16	16	

010 PM 260

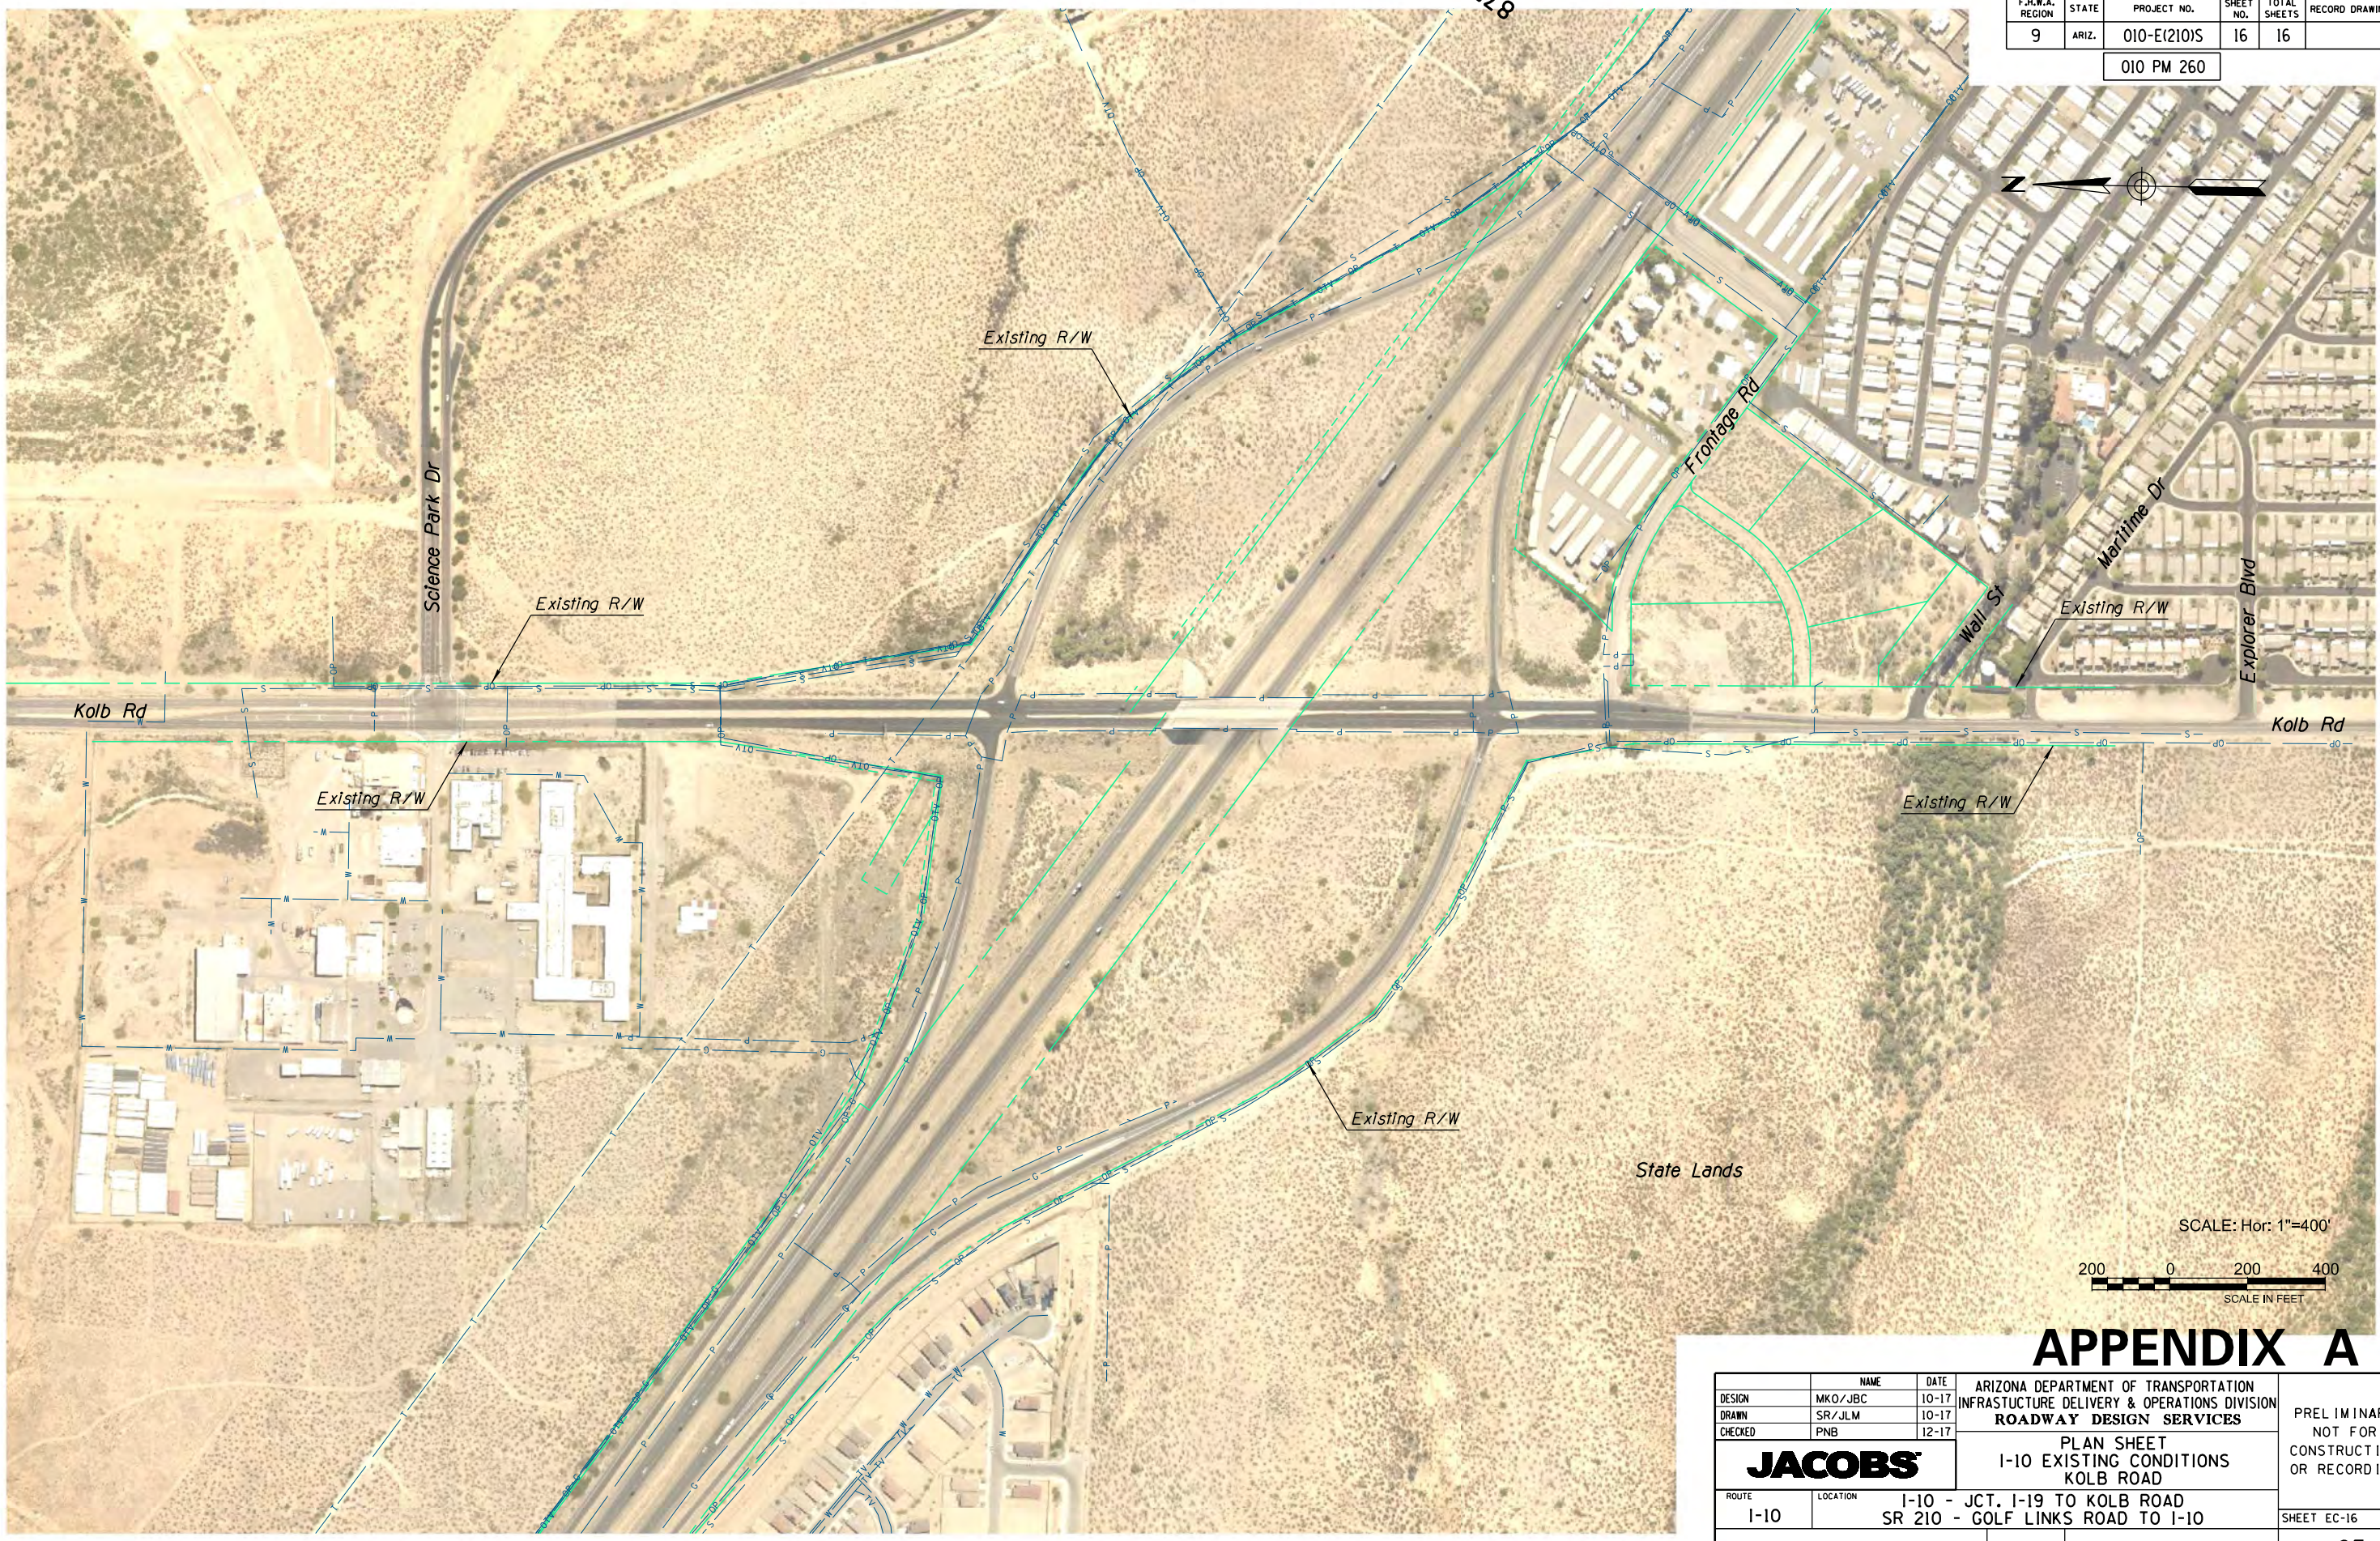

SCALE: Hor: 1"=400'

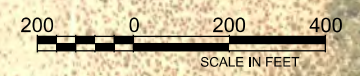

APPENDIX A

DESIGN	MKO/JBC	10-17	ARIZONA DEPARTMENT OF TRANSPORTATION INFRASTRUCTURE DELIVERY & OPERATIONS DIVISION ROADWAY DESIGN SERVICES	PRELIMINARY NOT FOR CONSTRUCTION OR RECORDING
DRAWN	SR/JLM	10-17		
CHECKED	PNB	12-17		
JACOBS			PLAN SHEET I-10 EXISTING CONDITIONS KOLB ROAD	
ROUTE	I-10	LOCATION	I-10 - JCT. I-19 TO KOLB ROAD SR 210 - GOLF LINKS ROAD TO I-10	SHEET EC-16
TRACS NO.	H7825 OIL		010-E(210)S	OF

SURVEY NO. FINISHED PLANS REVISIONS LOCATION DATE SURVEY NO. FINISHED PLANS REVISIONS LOCATION DATE SURVEY NO. FINISHED PLANS REVISIONS LOCATION DATE