



**APPENDIX C
SYSTEM ALTERNATIVE I PLAN SHEETS**

(RECOMMENDED ALTERNATIVE)





THIS PAGE INTENTIONALLY LEFT BLANK


SURVEY NO. FINISHED PLANS DATE REVISIONS LOCATION DATE SURVEY NO. FINISHED PLANS DATE REVISIONS LOCATION DATE SURVEY NO. FINISHED PLANS DATE

F.H.W.A. REGION	STATE	PROJECT NO.	SHEET NO.	TOTAL SHEETS	RECORD DRAWING
9	ARIZ.	010-E(210)S	1	16	

010 PM 260

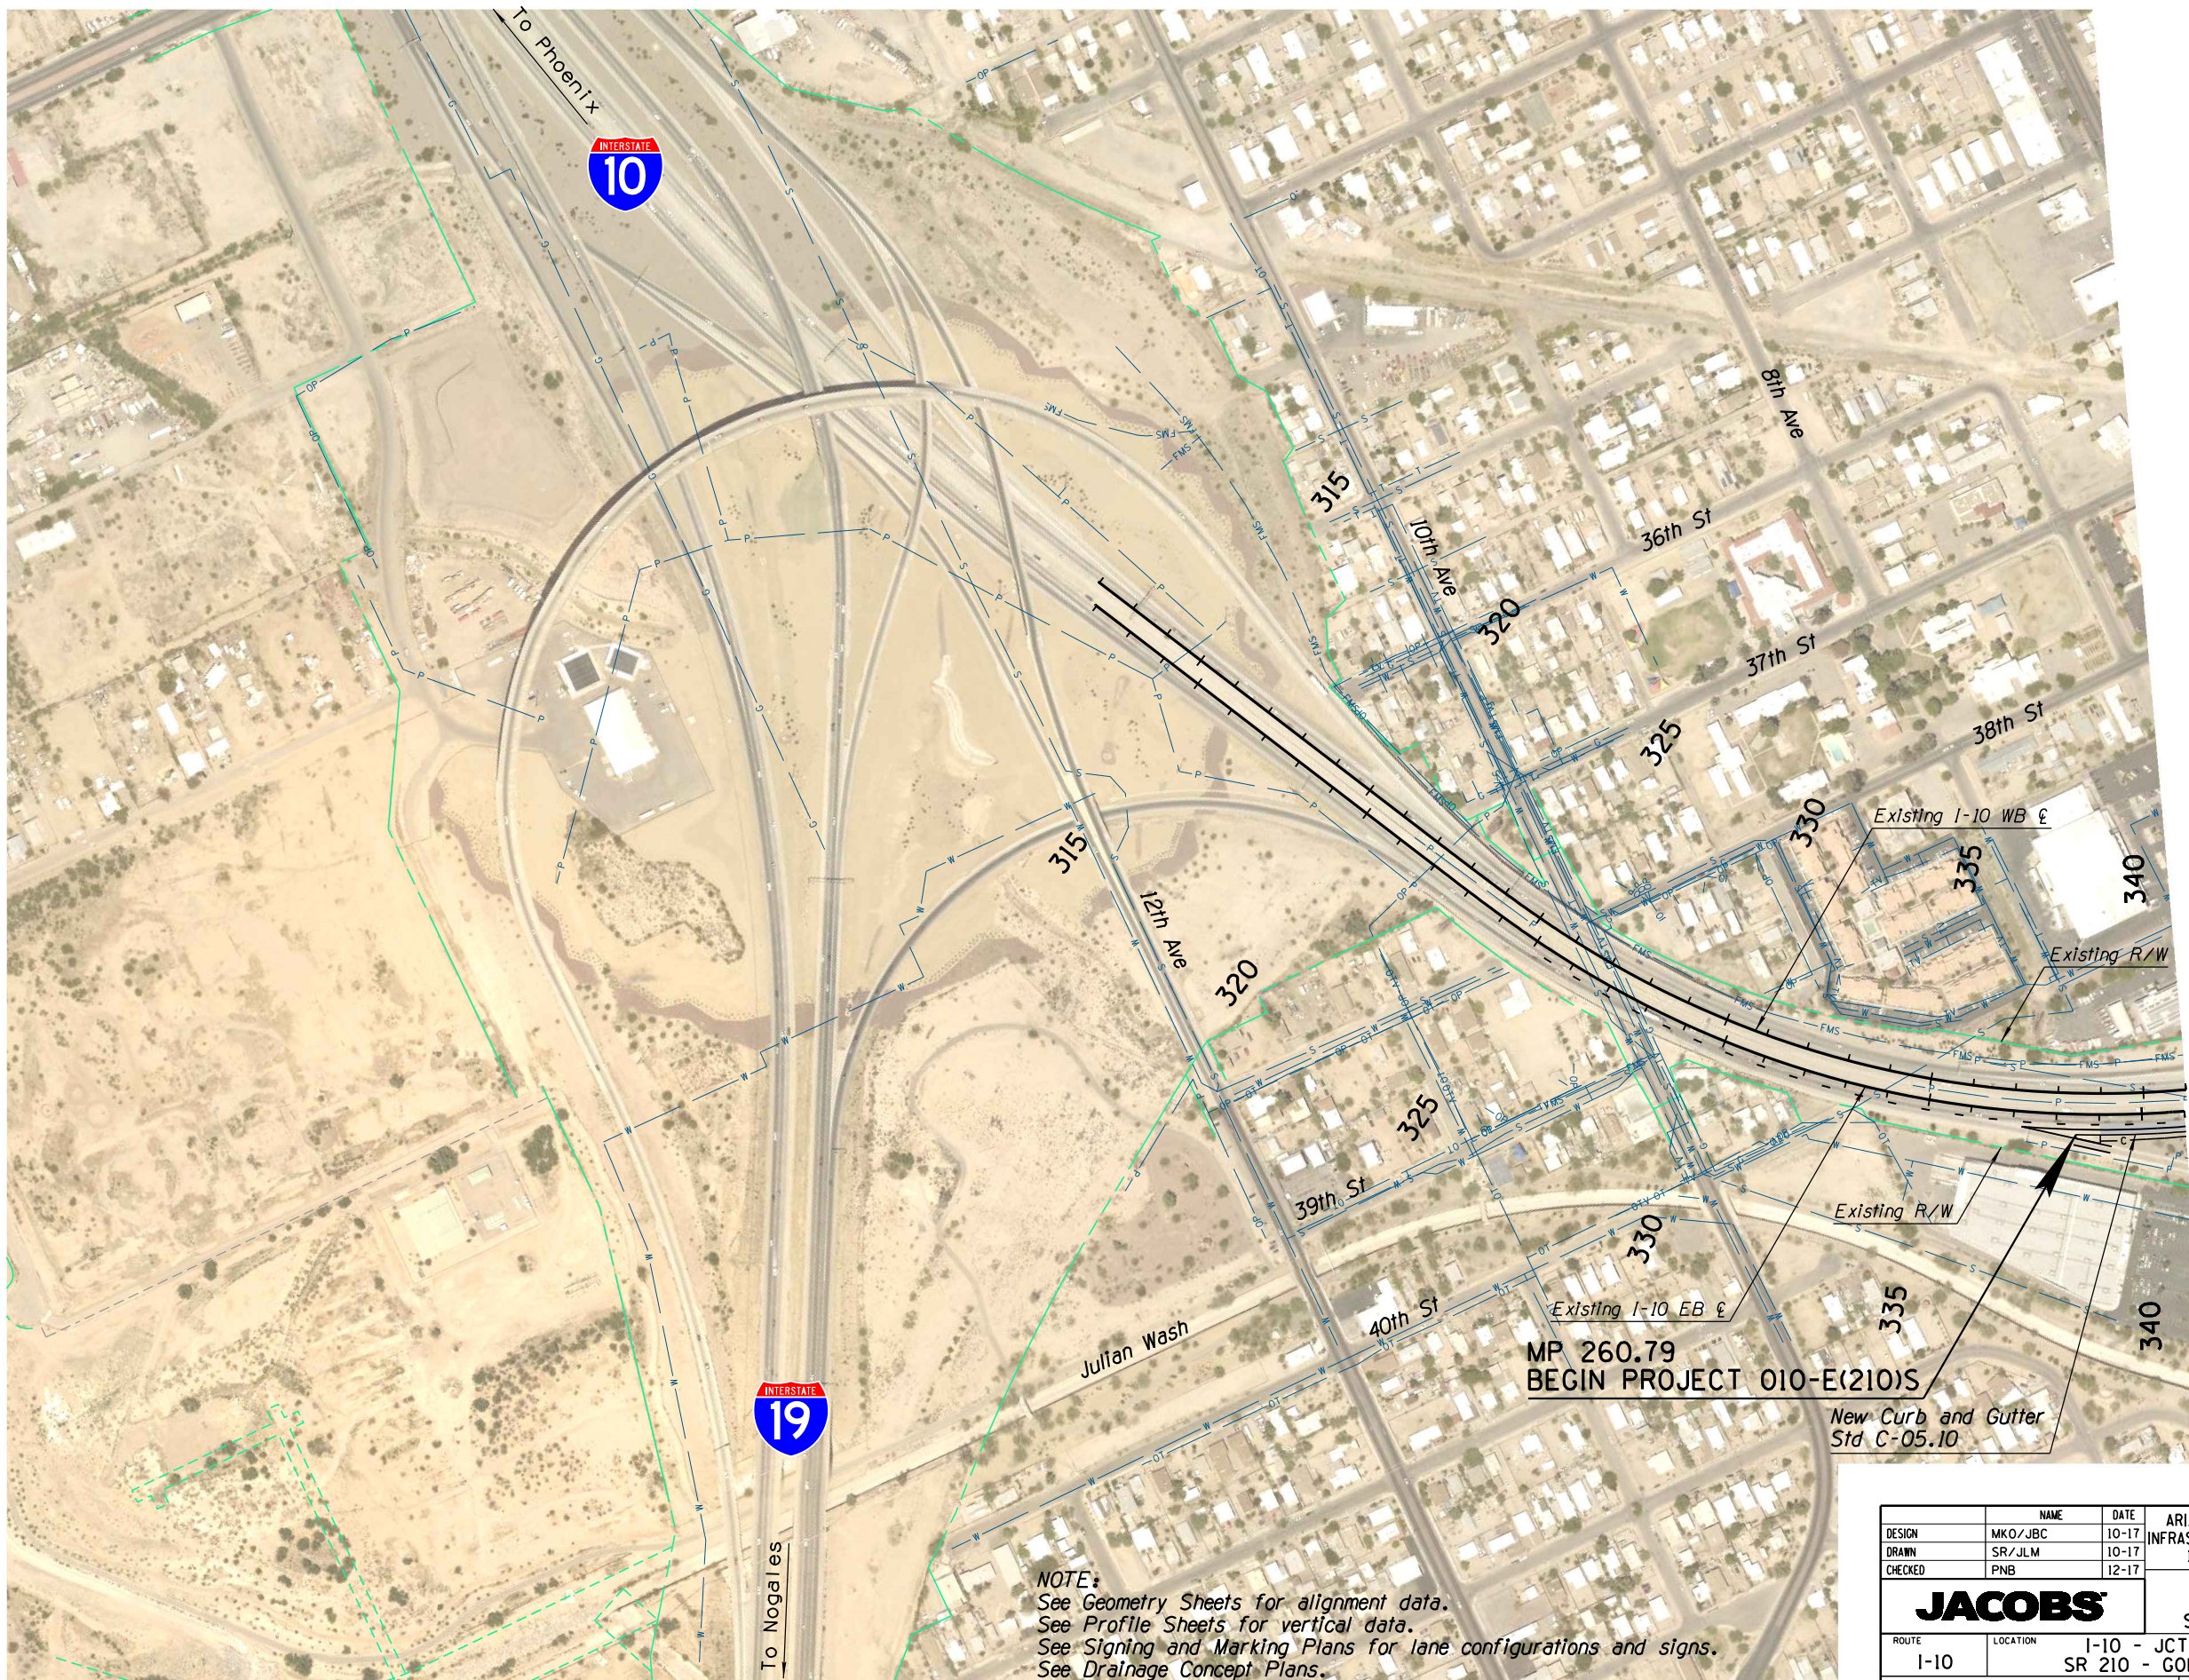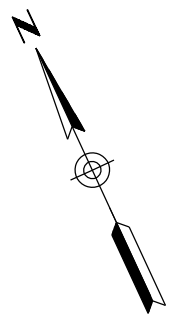

SCALE: Hor: 1"=400'

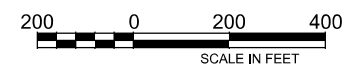


APPENDIX C

NOTE:
 See Geometry Sheets for alignment data.
 See Profile Sheets for vertical data.
 See Signing and Marking Plans for lane configurations and signs.
 See Drainage Concept Plans.

DESIGN	MKO/JBC	10-17	ARIZONA DEPARTMENT OF TRANSPORTATION INFRASTRUCTURE DELIVERY & OPERATIONS DIVISION ROADWAY DESIGN SERVICES	PRELIMINARY NOT FOR CONSTRUCTION OR RECORDING
DRAWN	SR/JLM	10-17		
CHECKED	PNB	12-17		
JACOBS		PLAN SHEET I-10 SYSTEM ALT 1 STA 314+00 TO STA 341+00		SHEET PL-01
ROUTE	I-10	LOCATION	I-10 - JCT. I-19 TO KOLB ROAD SR 210 - GOLF LINKS ROAD TO I-10	
TRACS NO. H7825 01L		010-E(210)S		OF

F.H.W.A. REGION	STATE	PROJECT NO.	SHEET NO.	TOTAL SHEETS	RECORD DRAWING
9	ARIZ.	010-E(210)S	2	16	

010 PM 260

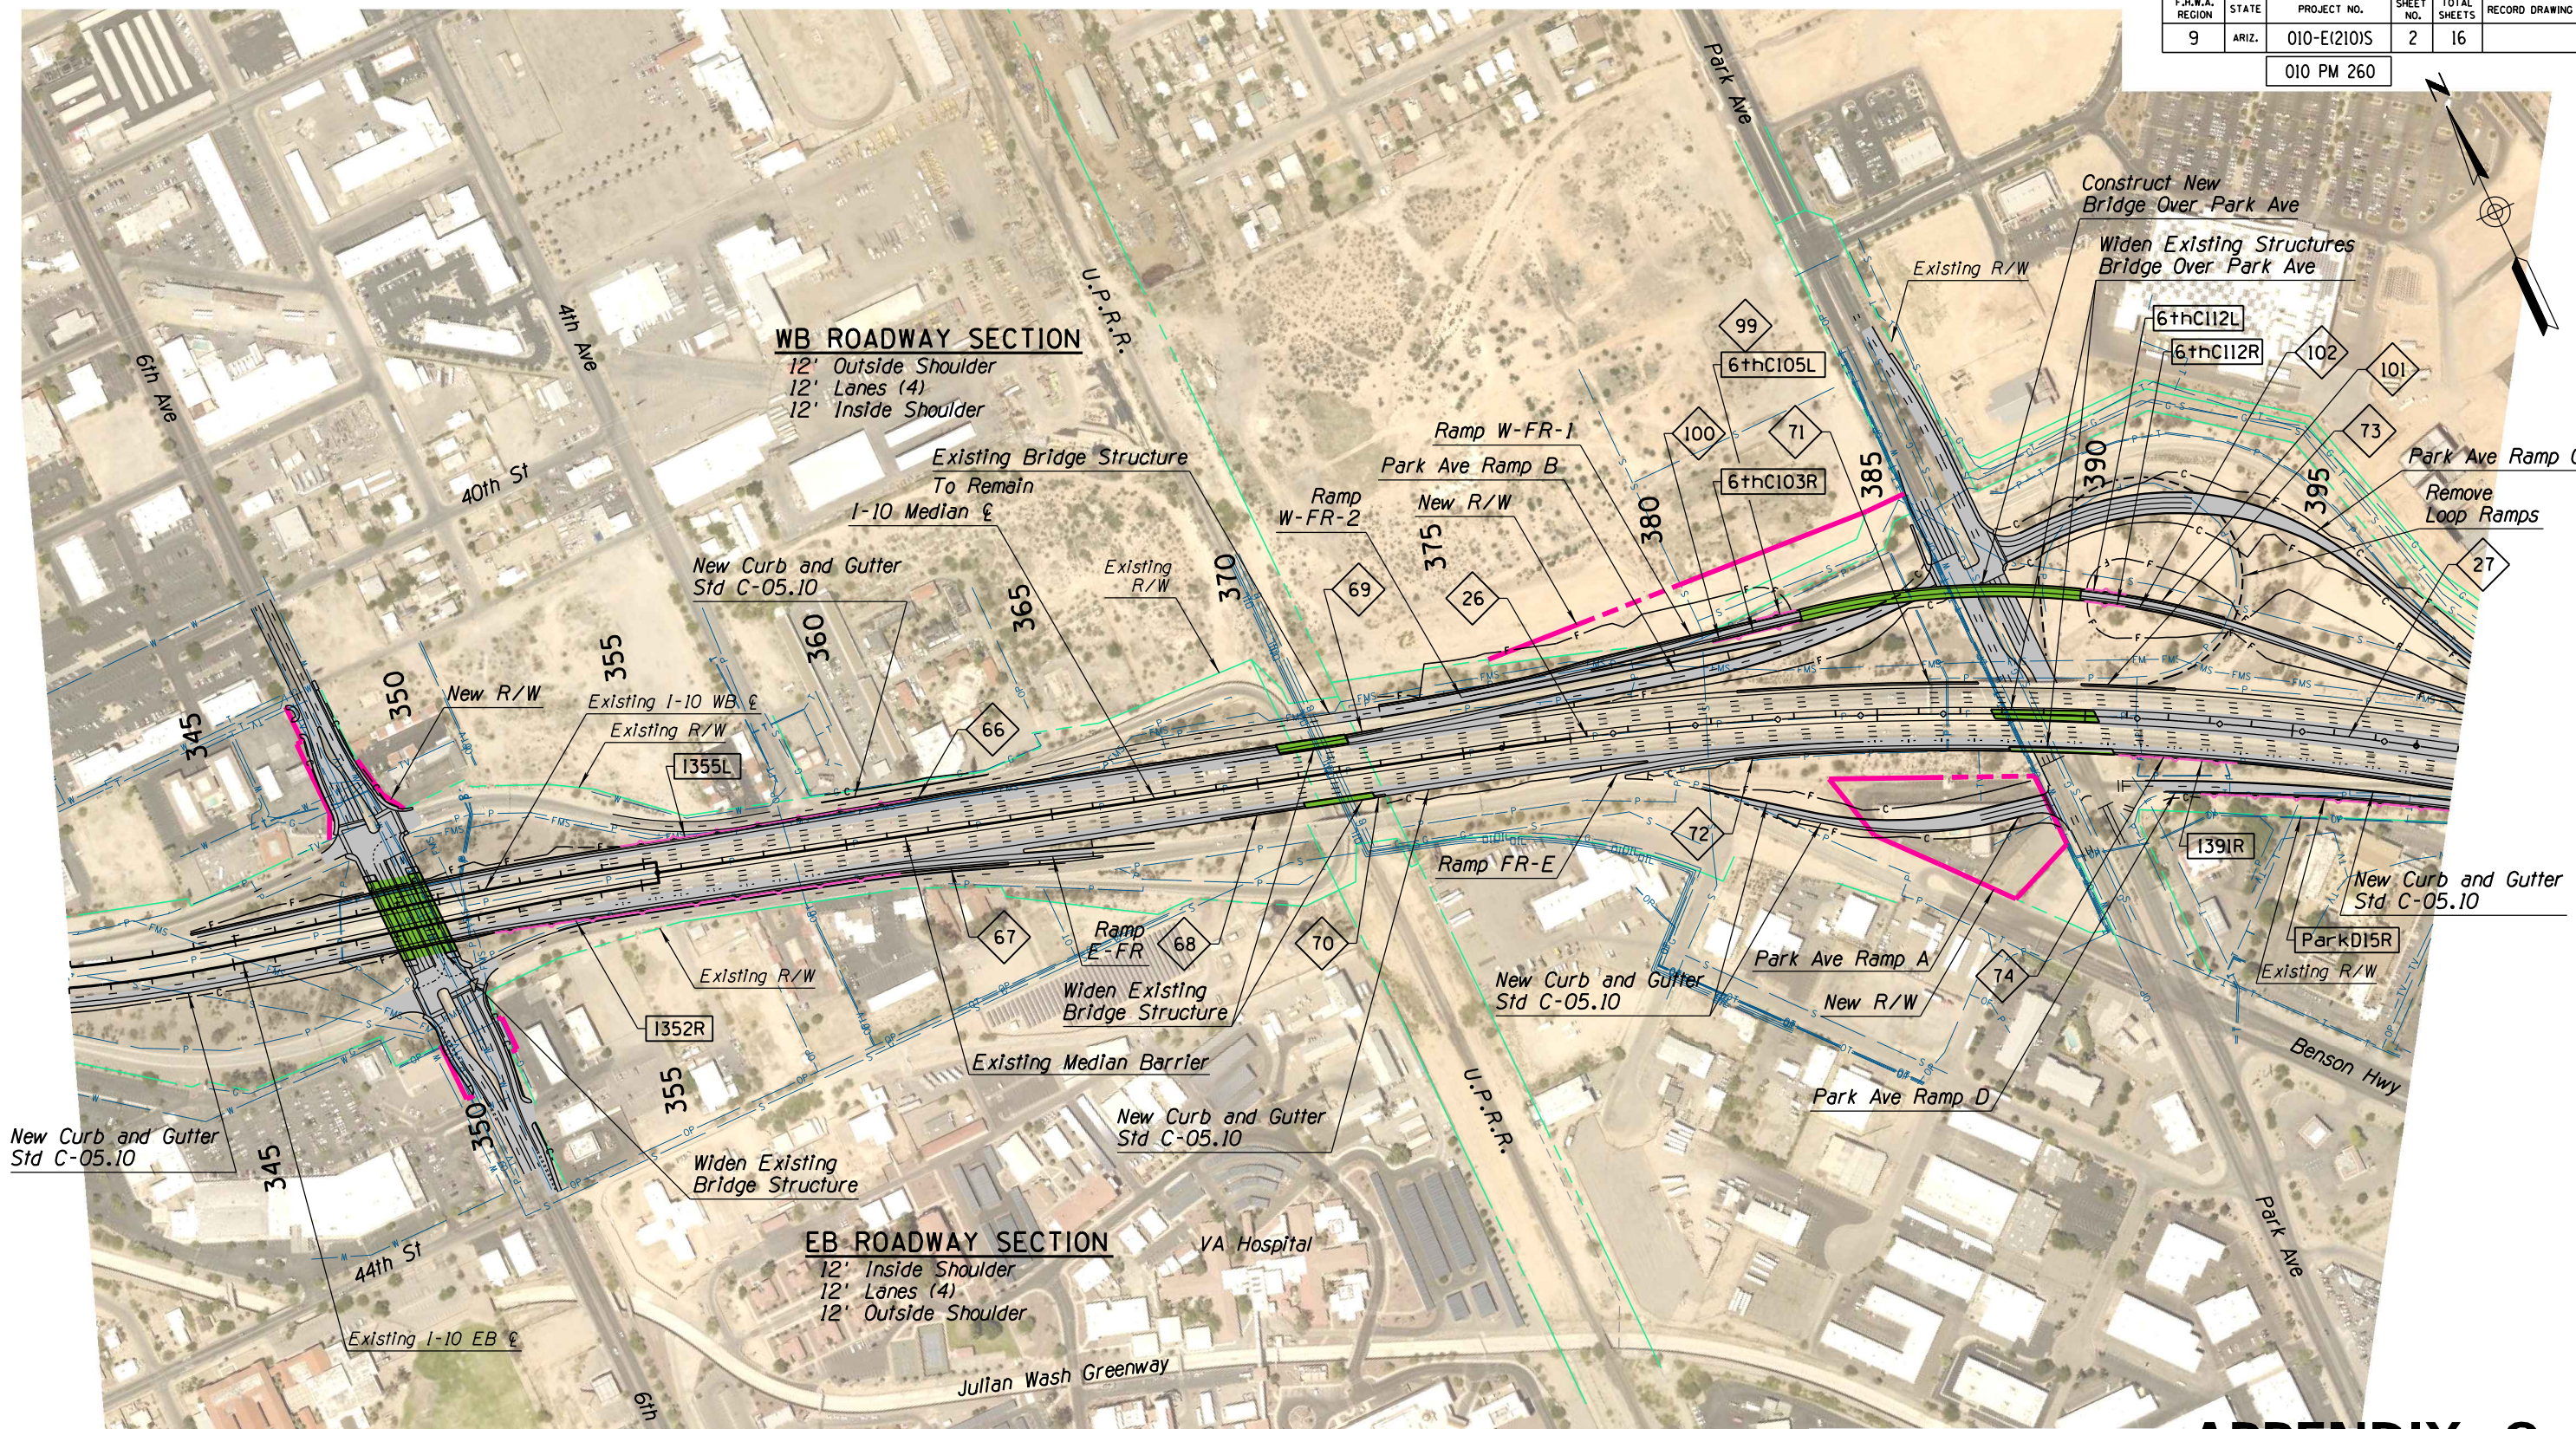

NOTE:
 See Geometry Sheets for alignment data.
 See Profile Sheets for vertical data.
 See Signing and Marking Plans for lane configurations and signs.
 See Drainage Concept Plans.

SCALE: Hor: 1"=400'




APPENDIX C

DESIGN	NAME	DATE	ARIZONA DEPARTMENT OF TRANSPORTATION INFRASTRUCTURE DELIVERY & OPERATIONS DIVISION ROADWAY DESIGN SERVICES		PRELIMINARY NOT FOR CONSTRUCTION OR RECORDING
DRAWN	MKO/JBC	10-17	JACOBS PLAN SHEET I-10 SYSTEM ALT 1 STA 341+00 TO STA 399+00		
CHECKED	SR/JLM	10-17			
	PNB	12-17	ROUTE: I-10 LOCATION: I-10 - JCT. I-19 TO KOLB ROAD SR 210 - GOLF LINKS ROAD TO I-10		SHEET PL-02
TRACS NO. H7825 OIL			010-E(210)S		OF

SURVEY NO. FINISHED PLANS. DATE. LOCATION. REVISIONS. FINISHED PLANS. DATE. SURVEY NO.

F.H.W.A. REGION	STATE	PROJECT NO.	SHEET NO.	TOTAL SHEETS	RECORD DRAWING
9	ARIZ.	010-E(210)S	4	16	


010 PM 260

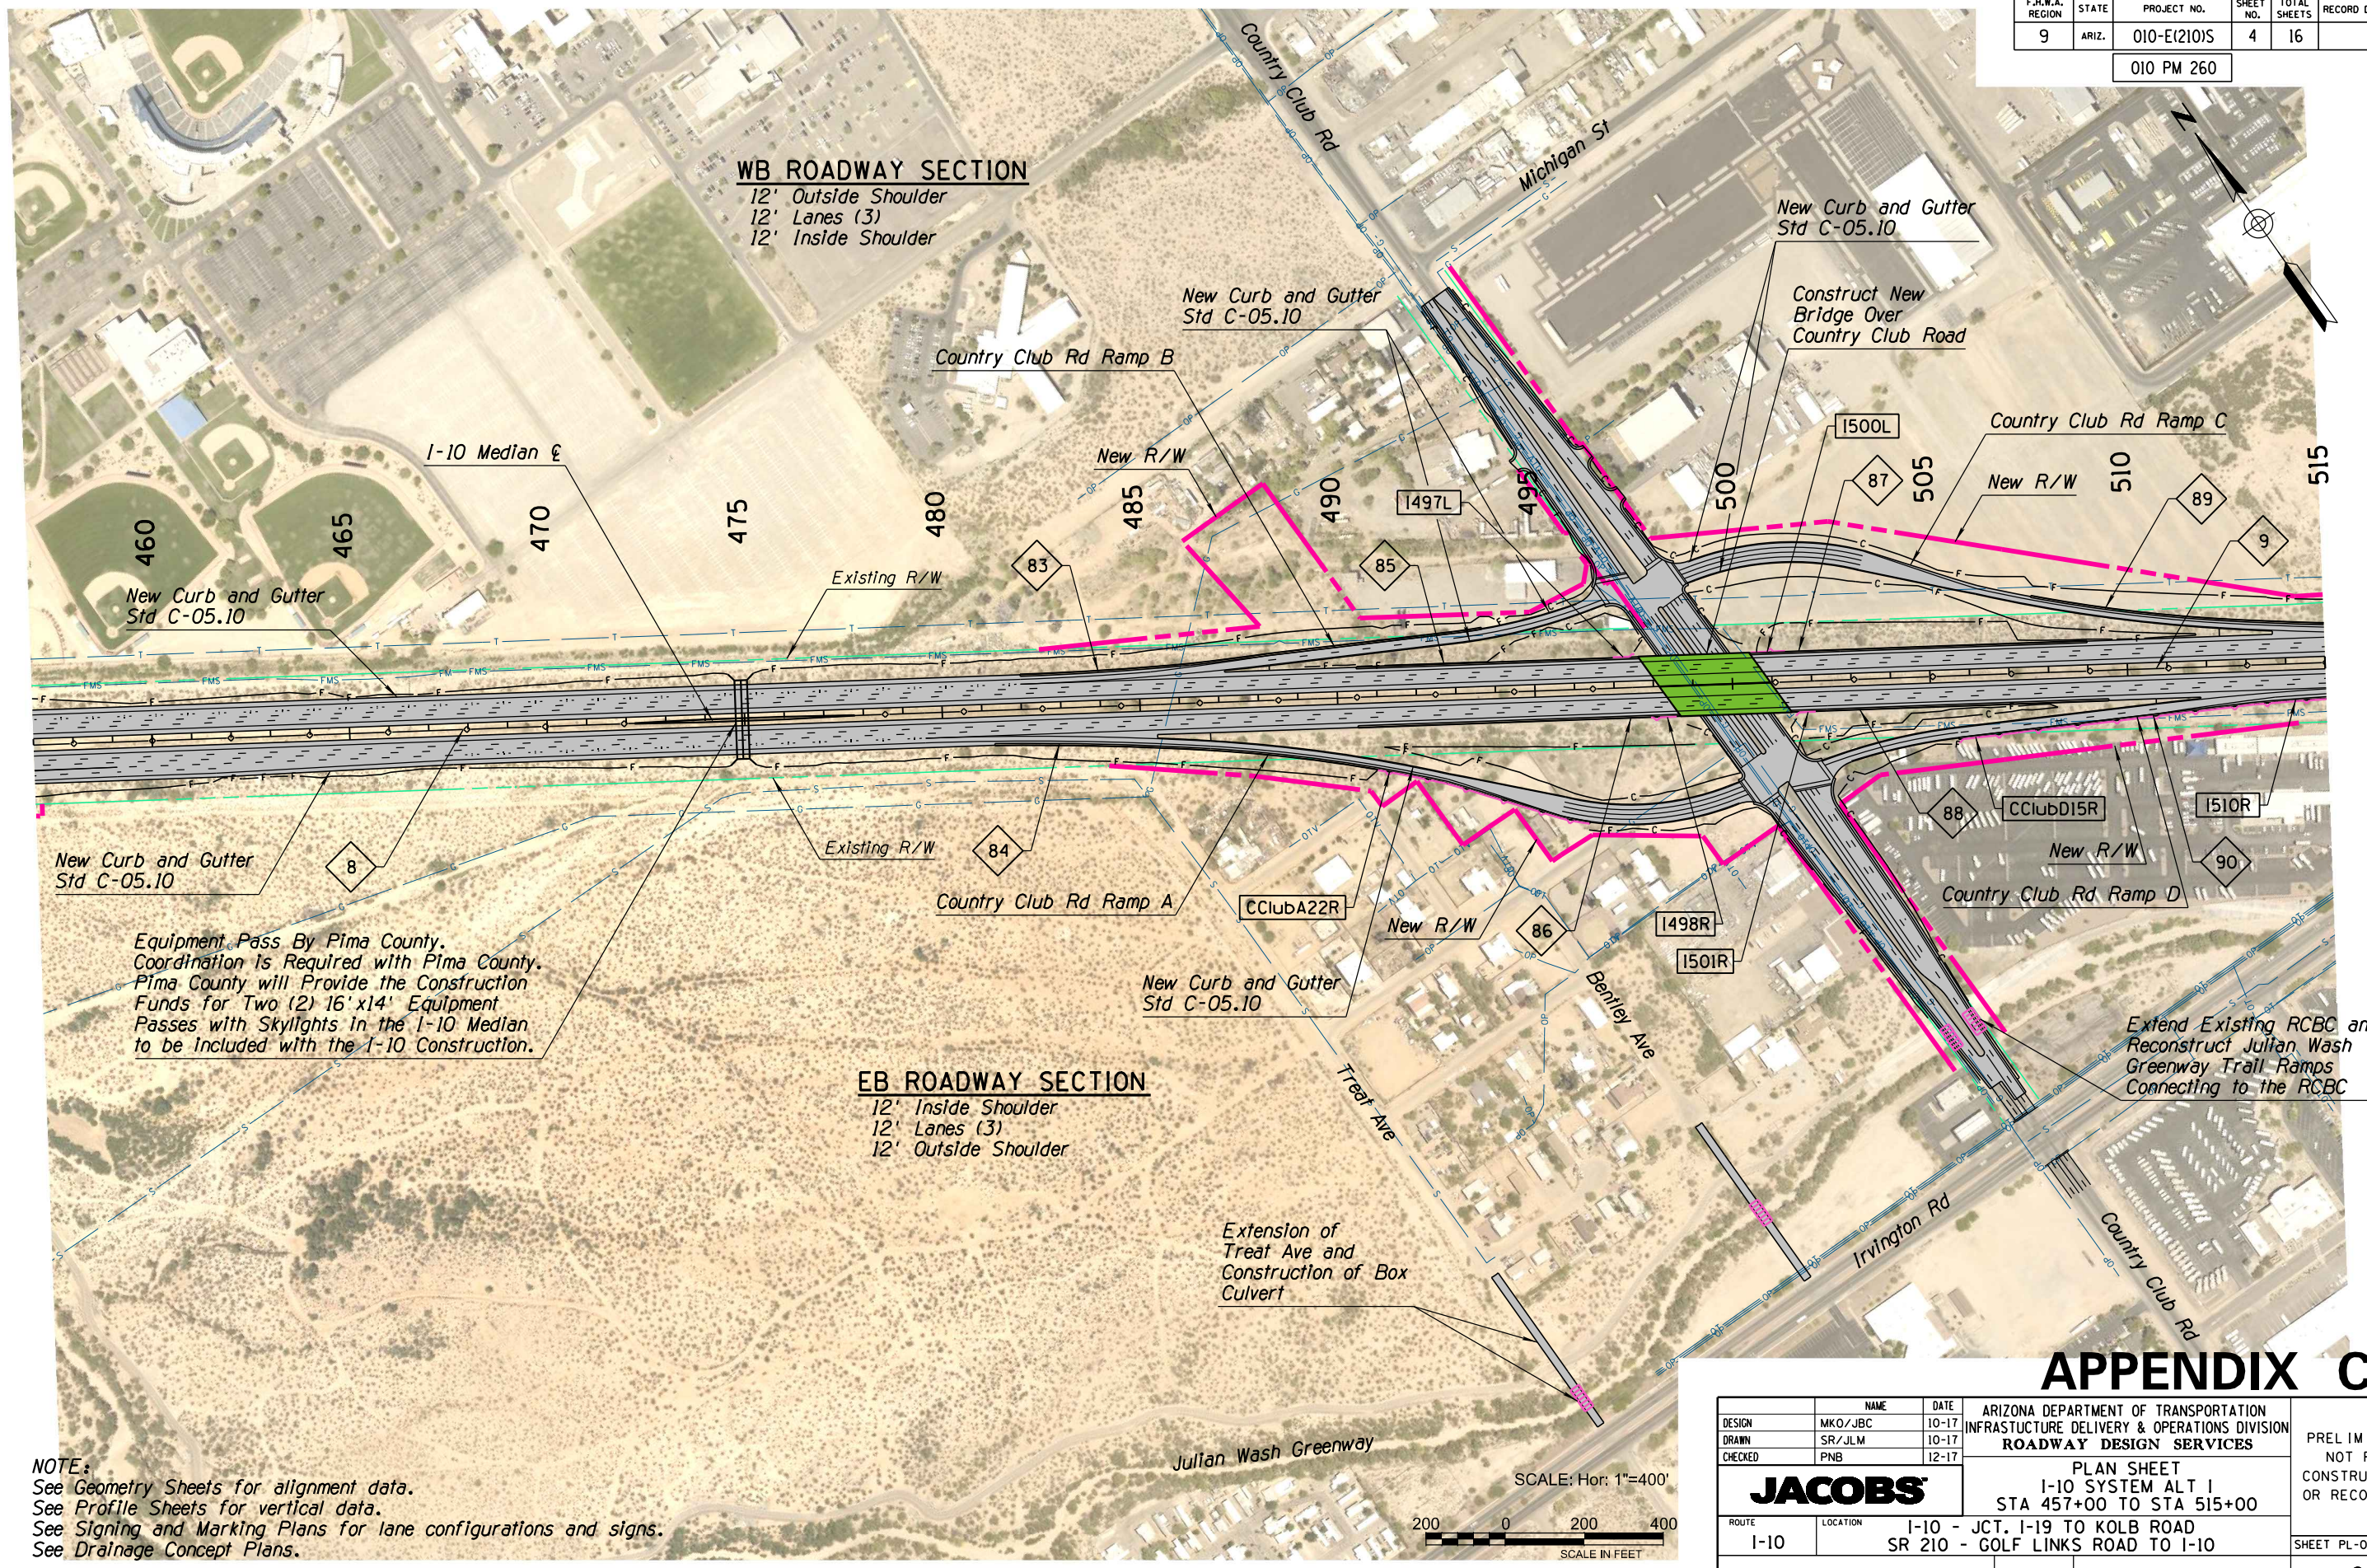

Equipment Pass By Pima County. Coordination is Required with Pima County. Pima County will Provide the Construction Funds for Two (2) 16' x14' Equipment Passes with Skylights in the I-10 Median to be included with the I-10 Construction.

EB ROADWAY SECTION
 12' Inside Shoulder
 12' Lanes (3)
 12' Outside Shoulder

NOTE:
 See Geometry Sheets for alignment data.
 See Profile Sheets for vertical data.
 See Signing and Marking Plans for lane configurations and signs.
 See Drainage Concept Plans.

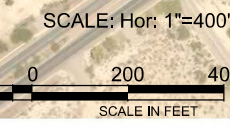


APPENDIX C

DESIGN	MKO/JBC	DATE	10-17	ARIZONA DEPARTMENT OF TRANSPORTATION INFRASTRUCTURE DELIVERY & OPERATIONS DIVISION ROADWAY DESIGN SERVICES	PRELIMINARY NOT FOR CONSTRUCTION OR RECORDING
DRAWN	SR/JLM	DATE	10-17		
CHECKED	PNB	DATE	12-17		
JACOBS		PLAN SHEET I-10 SYSTEM ALT I STA 457+00 TO STA 515+00			
ROUTE	I-10	LOCATION	I-10 - JCT. I-19 TO KOLB ROAD SR 210 - GOLF LINKS ROAD TO I-10	SHEET PL-04	
TRACS NO.	H7825 OIL	010-E(210)S		OF	

F.H.W.A. REGION	STATE	PROJECT NO.	SHEET NO.	TOTAL SHEETS	RECORD DRAWING
9	ARIZ.	010-E(210)S	5	16	

010 PM 260

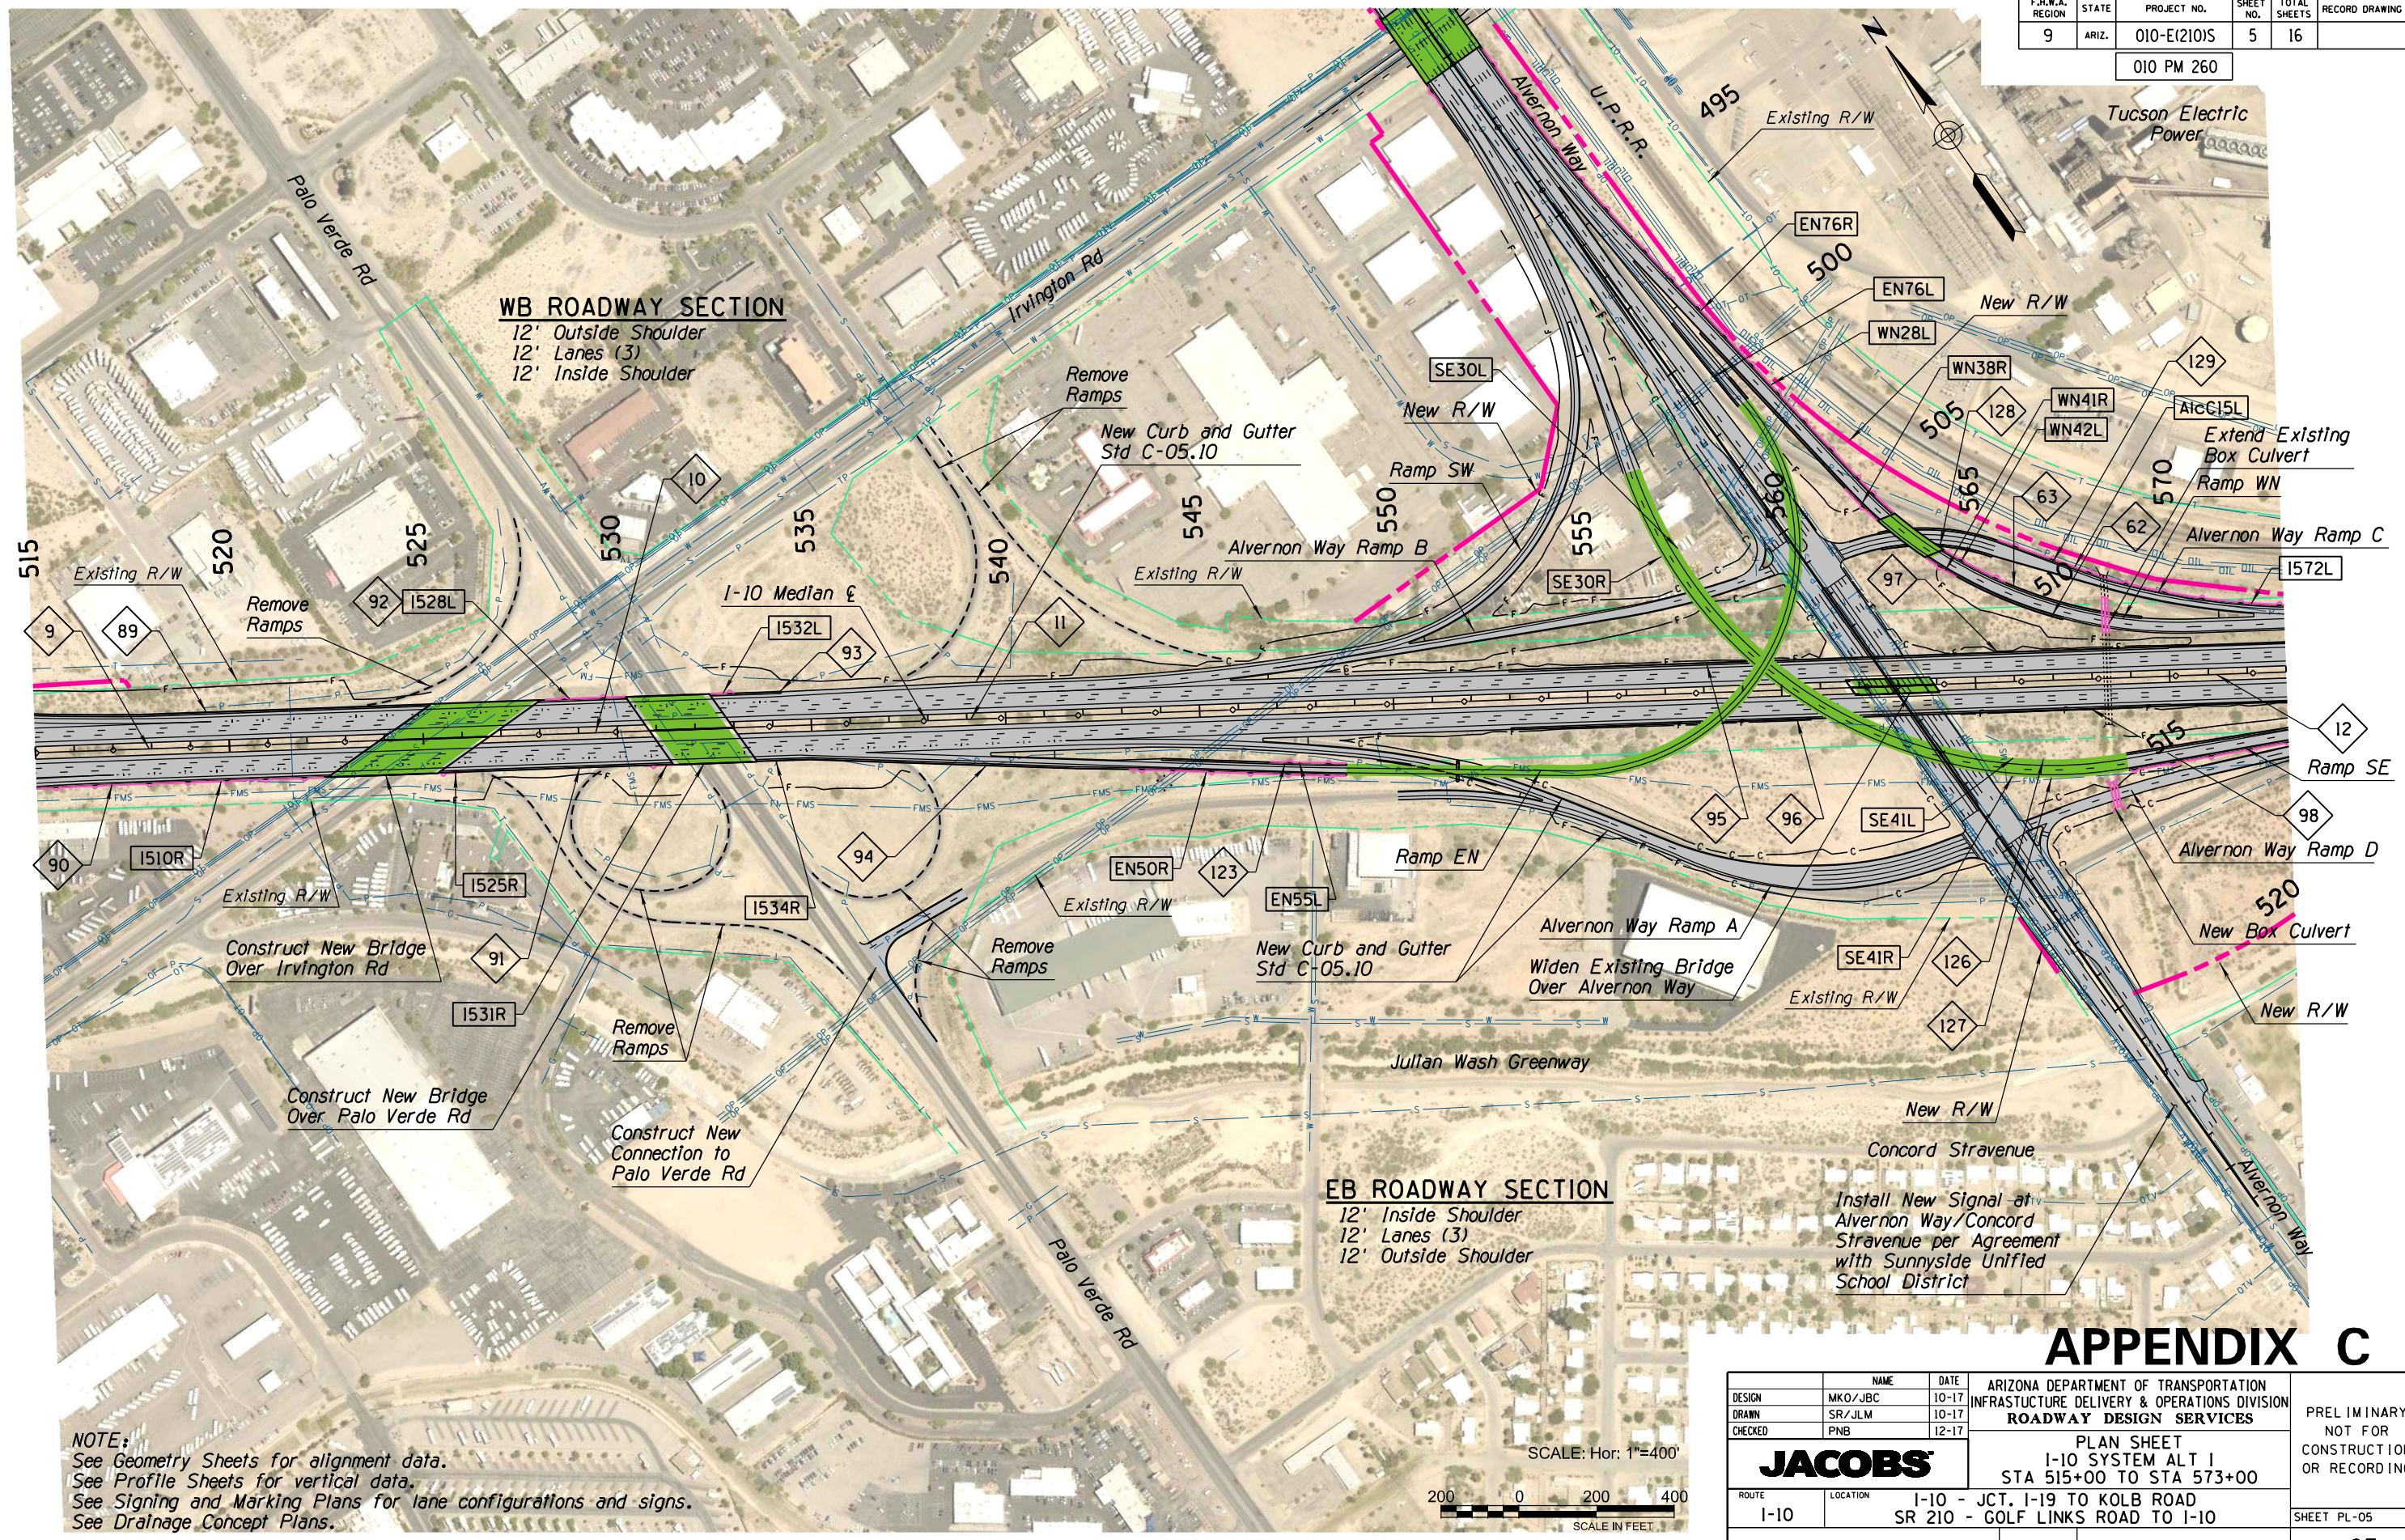

WB ROADWAY SECTION

12' Outside Shoulder
12' Lanes (3)
12' Inside Shoulder

EB ROADWAY SECTION

12' Inside Shoulder
12' Lanes (3)
12' Outside Shoulder

NOTE:
See Geometry Sheets for alignment data.
See Profile Sheets for vertical data.
See Signing and Marking Plans for lane configurations and signs.
See Drainage Concept Plans.

SCALE: Hor: 1"=400'



APPENDIX C

DESIGN	MKO/JBC	DATE	10-17	ARIZONA DEPARTMENT OF TRANSPORTATION INFRASTRUCTURE DELIVERY & OPERATIONS DIVISION ROADWAY DESIGN SERVICES	PRELIMINARY NOT FOR CONSTRUCTION OR RECORDING
DRAWN	SR/JLM	DATE	10-17		
CHECKED	PNB	DATE	12-17		
JACOBS		PLAN SHEET I-10 SYSTEM ALT I STA 515+00 TO STA 573+00			
ROUTE	I-10	LOCATION	I-10 - JCT. I-19 TO KOLB ROAD SR 210 - GOLF LINKS ROAD TO I-10	SHEET PL-05	
TRACS NO.	H7825 OIL	010-E(210)S		OF	

F.H.W.A. REGION	STATE	PROJECT NO.	SHEET NO.	TOTAL SHEETS	RECORD DRAWING
9	ARIZ.	010-E(210)S	6	16	


010 PM 260

WB ROADWAY SECTION


- 12' Outside Shoulder
- 12' Auxillary Lanes (3)
- 12' Lanes (3)
- 12' Inside Shoulder

EB ROADWAY SECTION

- 12' Inside Shoulder
- 12' Lanes (4)
- 12' Auxillary Lanes (2)
- 12' Outside Shoulder

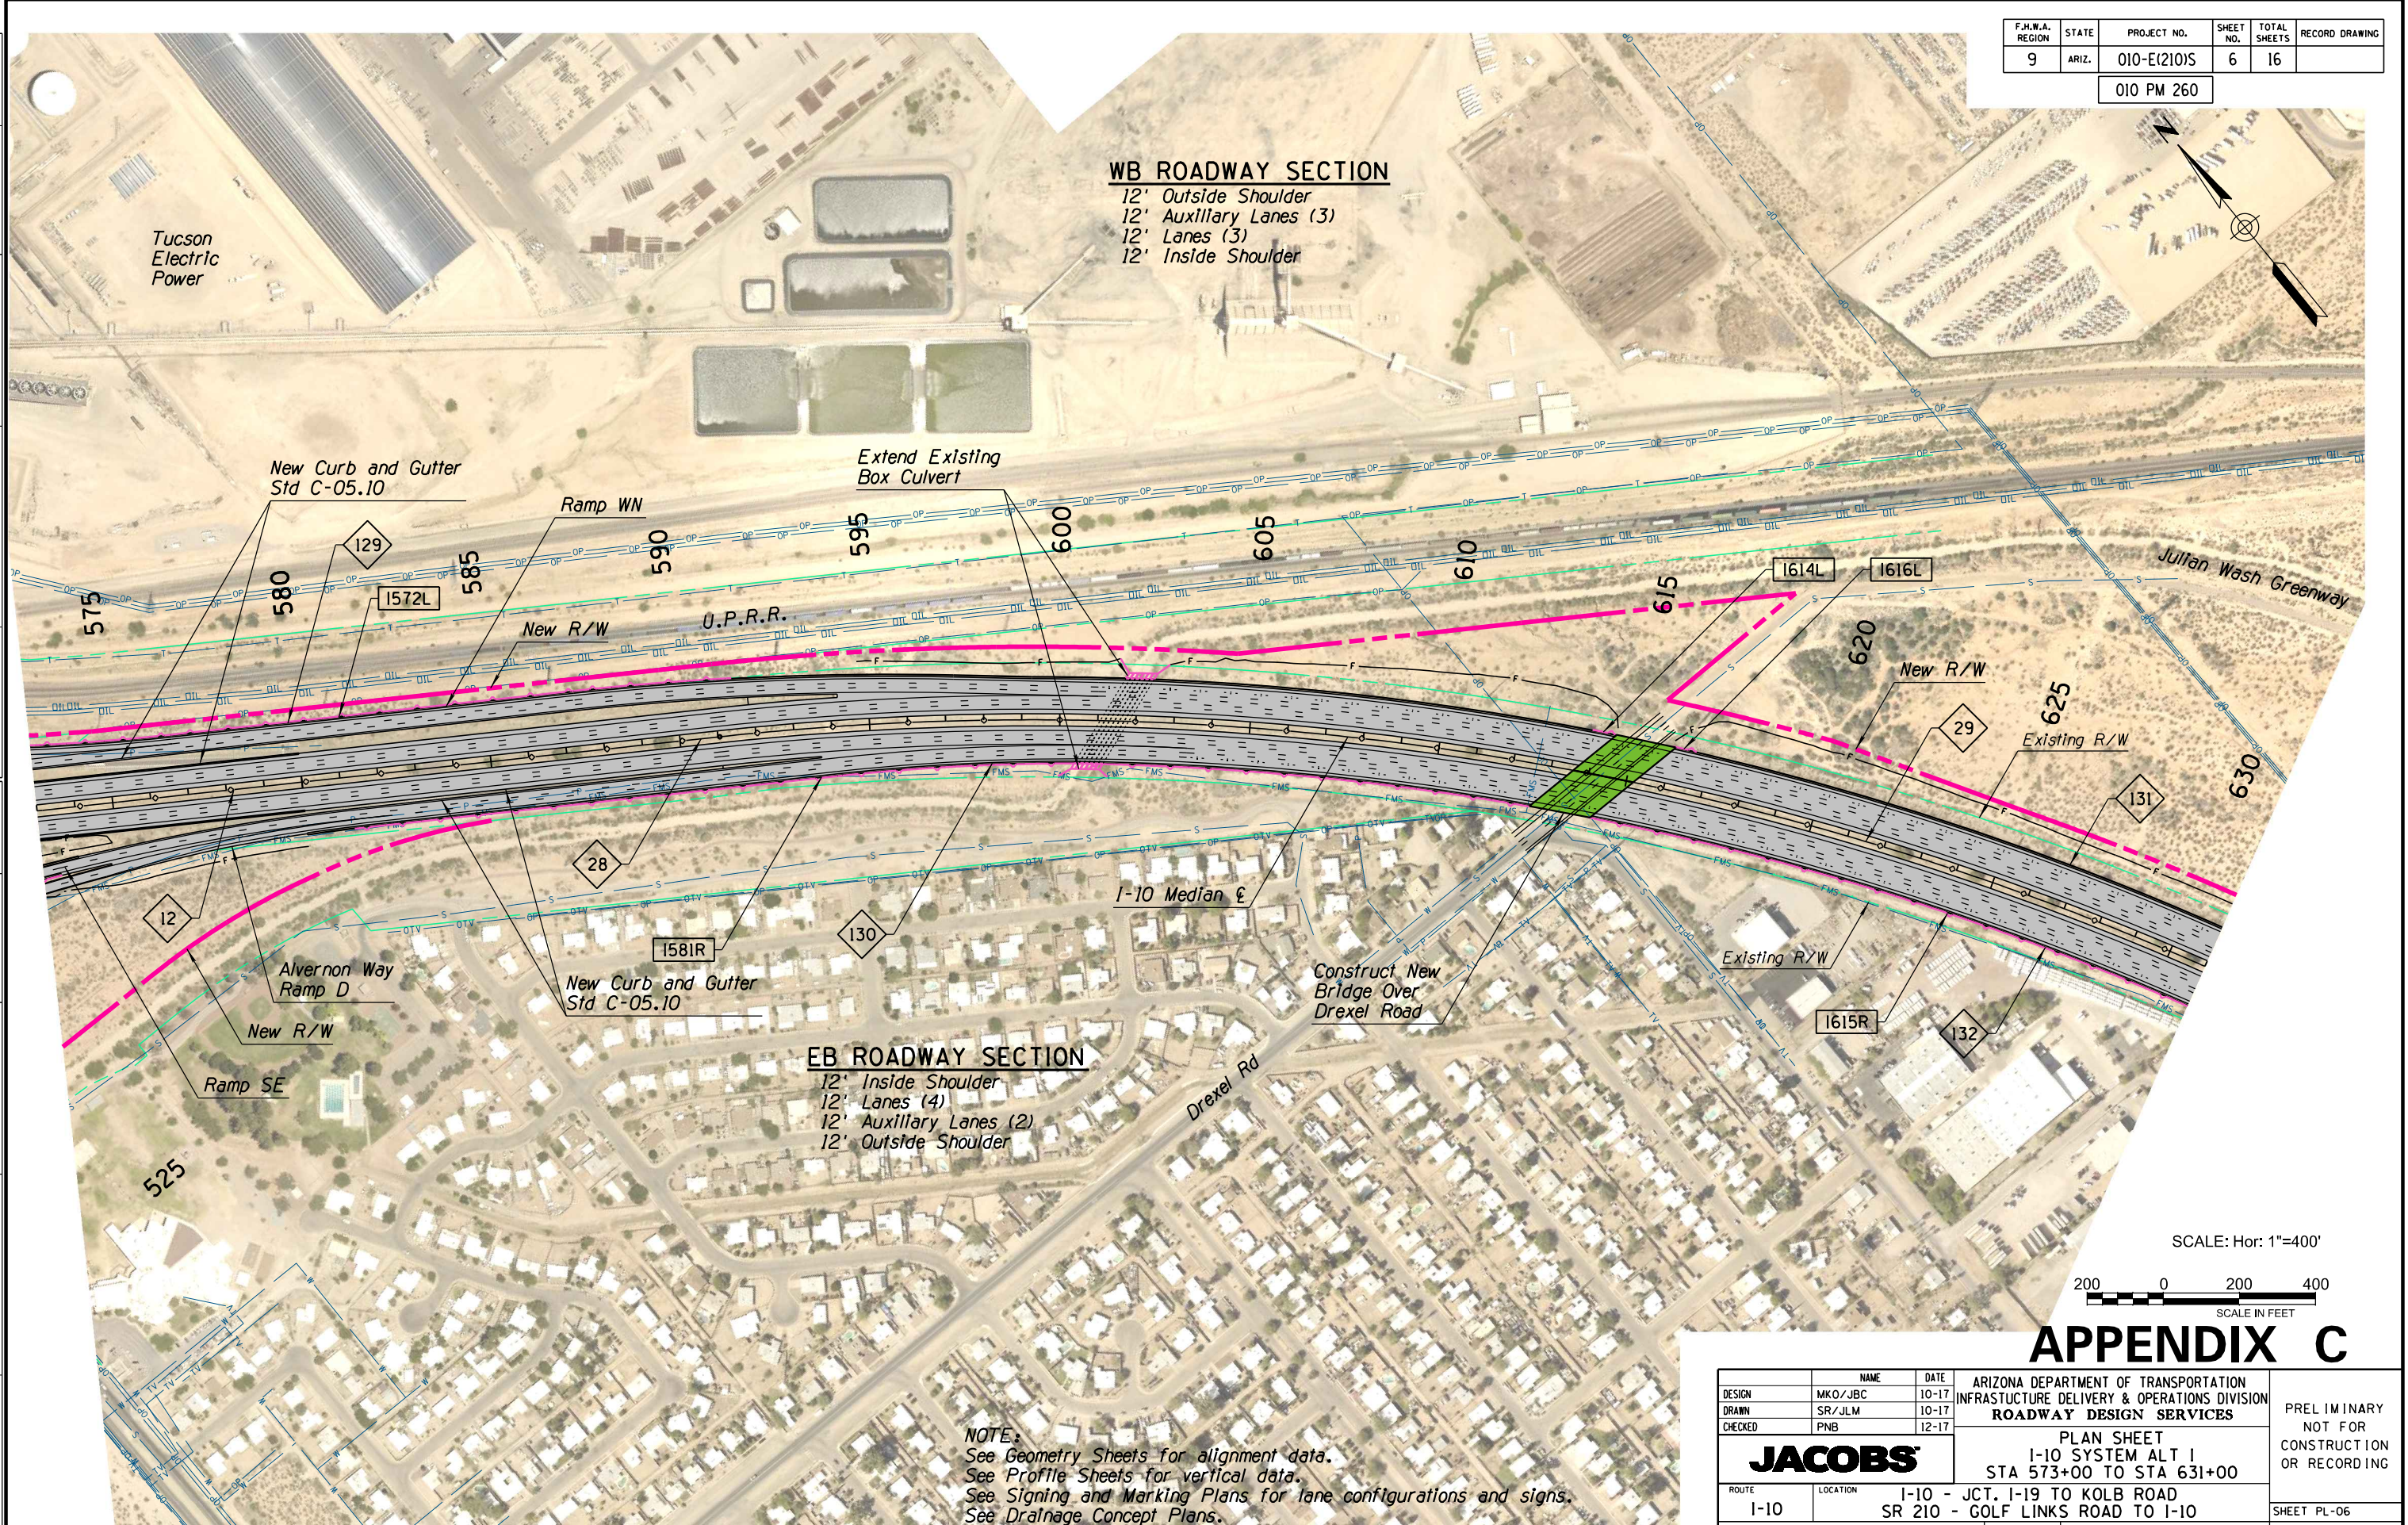

SCALE: Hor: 1"=400'

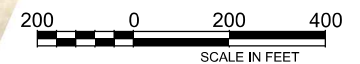

APPENDIX C


DESIGN	MKO/JBC	DATE	10-17	ARIZONA DEPARTMENT OF TRANSPORTATION INFRASTRUCTURE DELIVERY & OPERATIONS DIVISION ROADWAY DESIGN SERVICES	PRELIMINARY NOT FOR CONSTRUCTION OR RECORDING
DRAWN	SR/JLM	DATE	10-17		
CHECKED	PNB	DATE	12-17		
JACOBS		PLAN SHEET I-10 SYSTEM ALT 1 STA 573+00 TO STA 631+00			
ROUTE	I-10	LOCATION	I-10 - JCT. I-19 TO KOLB ROAD SR 210 - GOLF LINKS ROAD TO I-10	SHEET PL-06	
TRACS NO.	H7825 OIL	010-E(210)S		OF	

NOTE:
See Geometry Sheets for alignment data.
See Profile Sheets for vertical data.
See Signing and Marking Plans for lane configurations and signs.
See Drainage Concept Plans.

SURVEY NO. FINISHED PLANS DATE REVISIONS LOCATION DATE FINISHED PLANS SURVEY NO. REVISIONS LOCATION DATE

F.H.W.A. REGION	STATE	PROJECT NO.	SHEET NO.	TOTAL SHEETS	RECORD DRAWING
9	ARIZ.	010-E(210)S	7	16	

010 PM 260

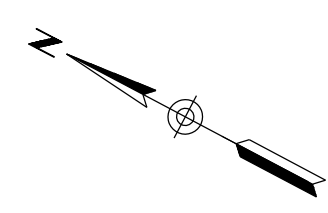

WB ROADWAY SECTION

- 12' Outside Shoulder
- 12' Auxiliary Lane
- 12' Lanes (5)
- 12' Inside Shoulder

EB ROADWAY SECTION

- 12' Inside Shoulder
- 12' Lanes (5)
- 12' Auxiliary Lane
- 12' Outside Shoulder

New Curb and Gutter
Std C-05.10

New Curb and Gutter
Std C-05.10

New Curb and Gutter
Std C-05.10

New Curb and Gutter
Std C-05.10

SCALE: Hor: 1"=400'



APPENDIX C


DESIGN	MKO/JBC	DATE	10-17	ARIZONA DEPARTMENT OF TRANSPORTATION INFRASTRUCTURE DELIVERY & OPERATIONS DIVISION ROADWAY DESIGN SERVICES	PRELIMINARY NOT FOR CONSTRUCTION OR RECORDING
DRAWN	SR/JLM	DATE	10-17		
CHECKED	PNB	DATE	12-17		
JACOBS		PLAN SHEET I-10 SYSTEM ALT 1 STA 631+00 TO STA 689+00			
ROUTE	I-10	LOCATION	I-10 - JCT. I-19 TO KOLB ROAD SR 210 - GOLF LINKS ROAD TO I-10	SHEET PL-07	
TRACS NO.	H7825 OIL	010-E(210)S		OF	

NOTE:
See Geometry Sheets for alignment data.
See Profile Sheets for vertical data.
See Signing and Marking Plans for lane configurations and signs.
See Drainage Concept Plans.

SURVEY NO. FINISHED PLANS REVISIONS LOCATION DATE

F.H.W.A. REGION	STATE	PROJECT NO.	SHEET NO.	TOTAL SHEETS	RECORD DRAWING
9	ARIZ.	010-E(210)S	8	16	

010 PM 260

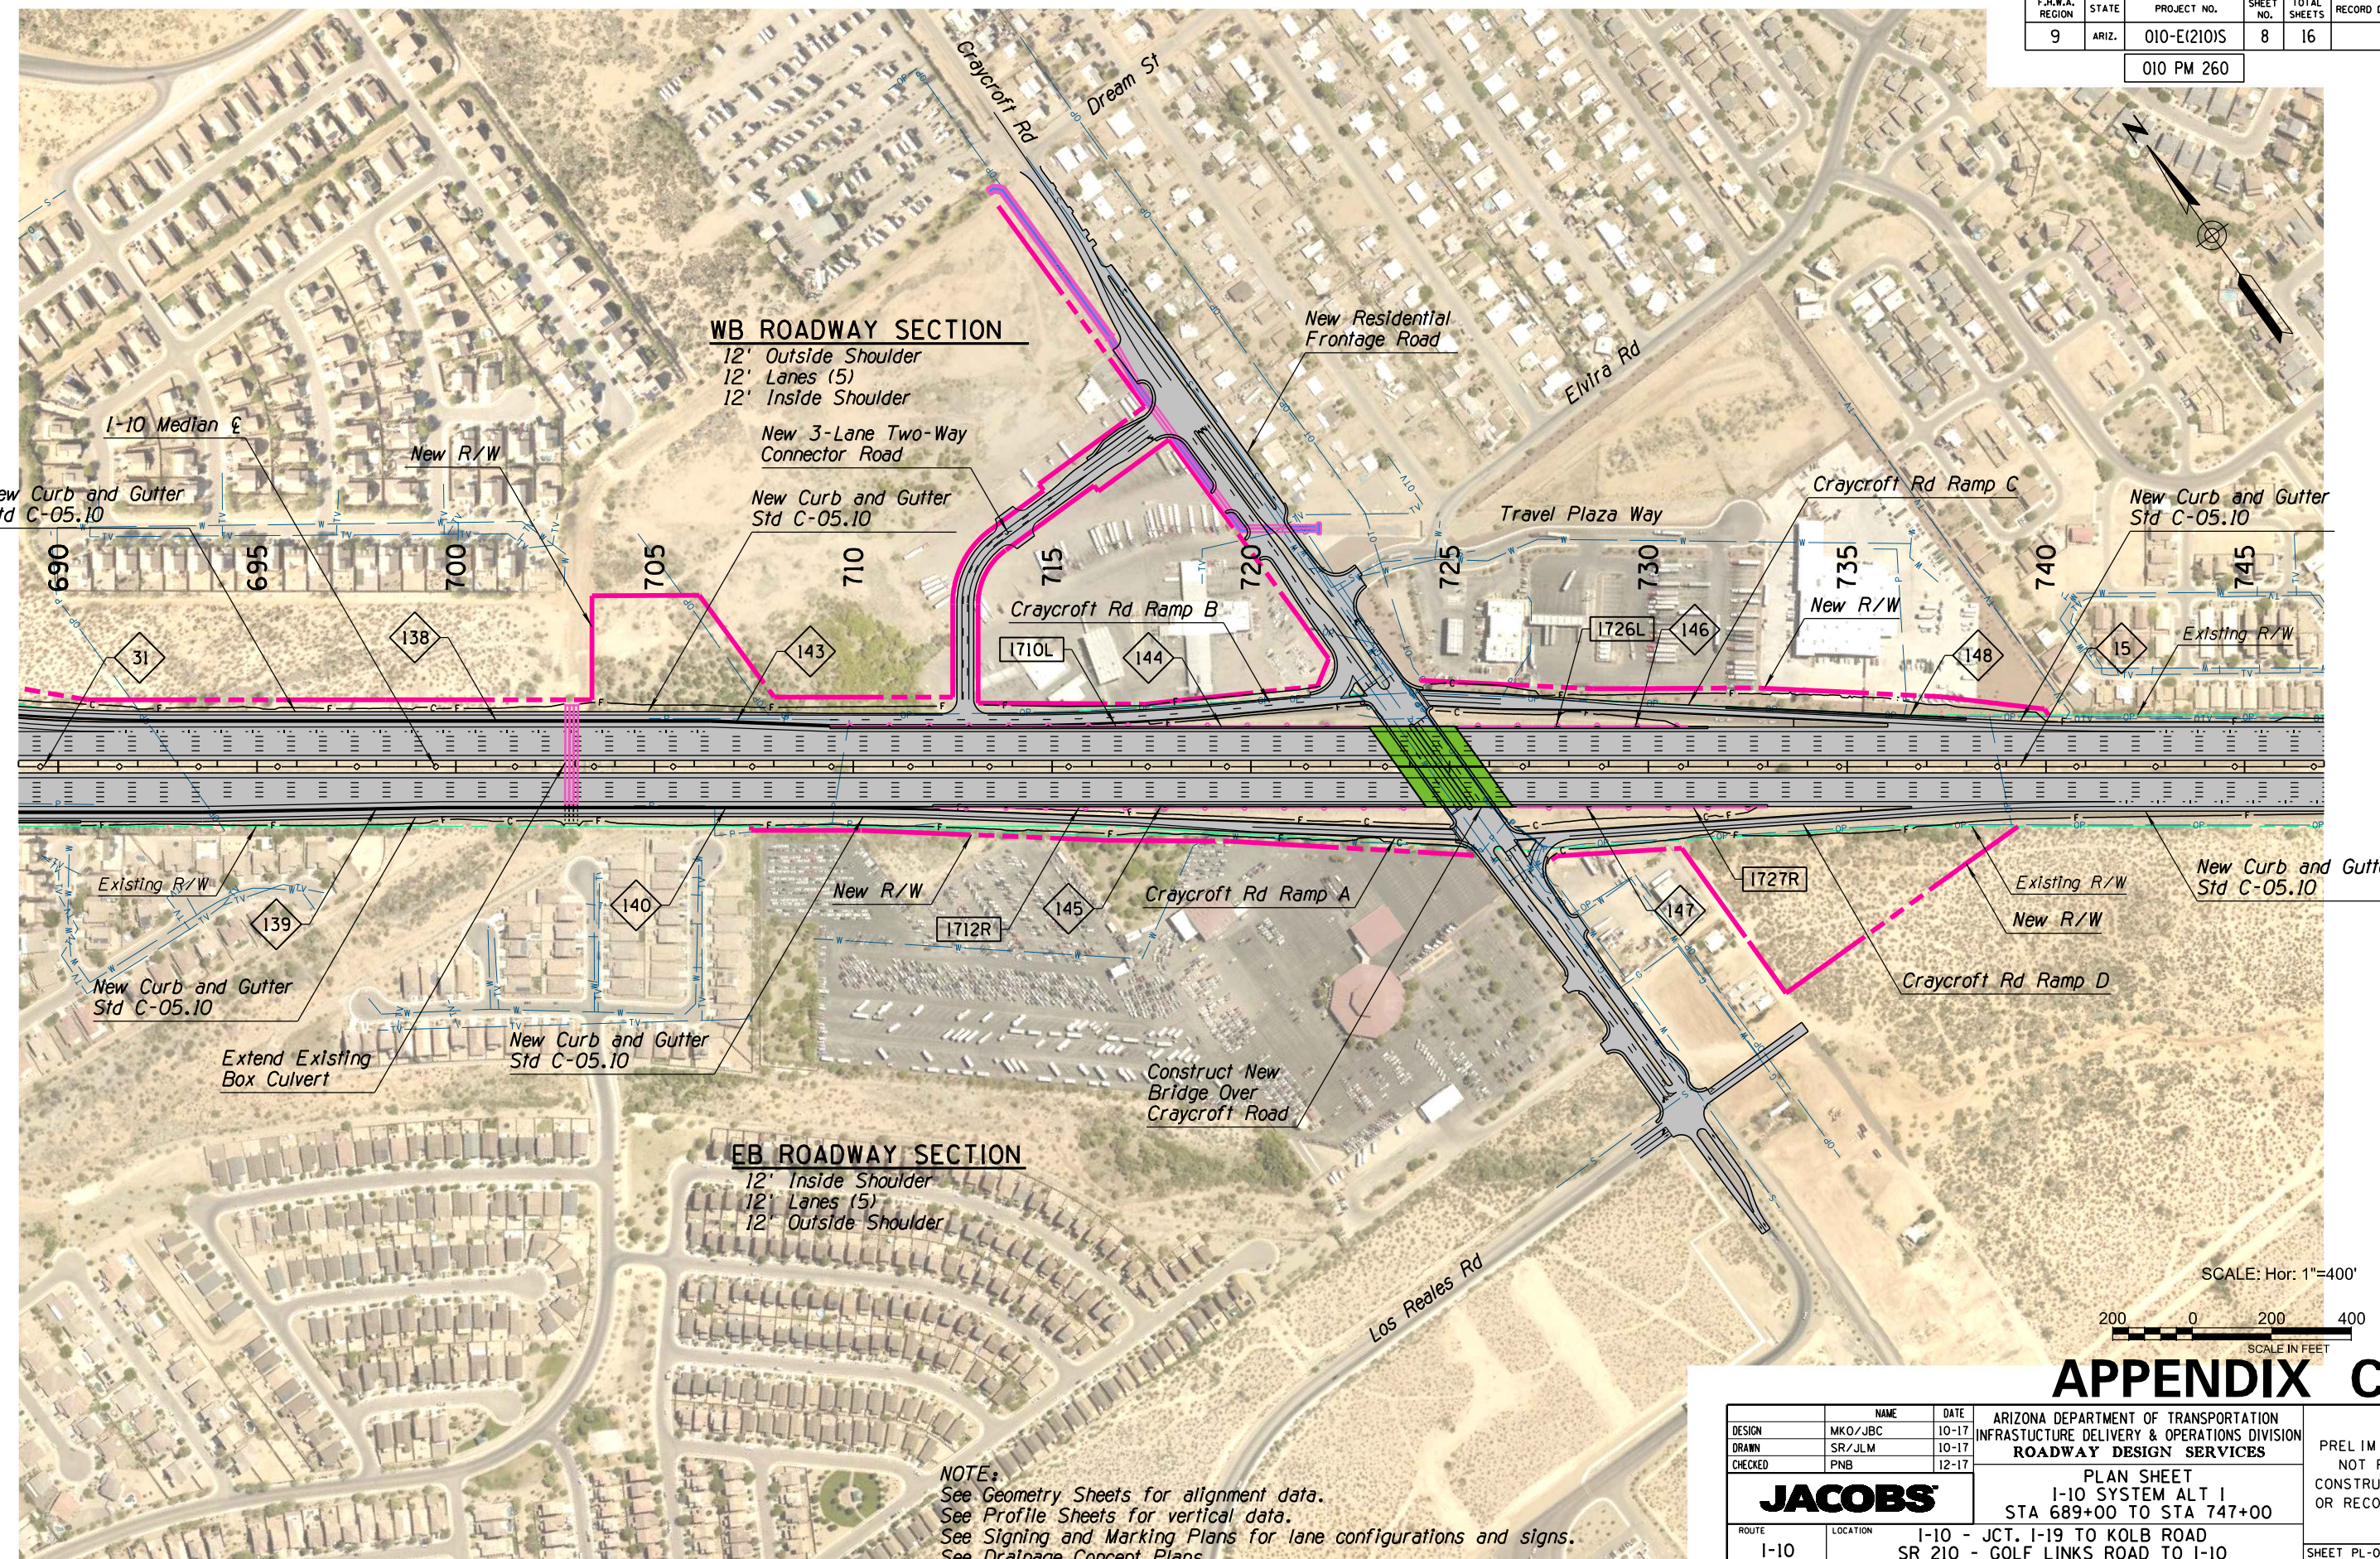

WB ROADWAY SECTION

- 12' Outside Shoulder
- 12' Lanes (5)
- 12' Inside Shoulder
- New 3-Lane Two-Way Connector Road

EB ROADWAY SECTION

- 12' Inside Shoulder
- 12' Lanes (5)
- 12' Outside Shoulder

NOTE:
 See Geometry Sheets for alignment data.
 See Profile Sheets for vertical data.
 See Signing and Marking Plans for lane configurations and signs.
 See Drainage Concept Plans.

SCALE: Hor: 1"=400'
 200 0 200 400
 SCALE IN FEET


APPENDIX C

DESIGN	MKO/JBC	10-17	ARIZONA DEPARTMENT OF TRANSPORTATION INFRASTRUCTURE DELIVERY & OPERATIONS DIVISION ROADWAY DESIGN SERVICES	PRELIMINARY NOT FOR CONSTRUCTION OR RECORDING
DRAWN	SR/JLM	10-17		
CHECKED	PNB	12-17		
JACOBS			PLAN SHEET I-10 SYSTEM ALT 1 STA 689+00 TO STA 747+00	
ROUTE	LOCATION	I-10 - JCT. I-19 TO KOLB ROAD SR 210 - GOLF LINKS ROAD TO I-10		SHEET PL-08
TRACS NO.	H7825 OIL	010-E(210)S		OF

SURVEY NO. DATE FINISHED PLANS REVISIONS LOCATION DATE FINISHED PLANS SURVEY NO. DATE FINISHED PLANS REVISIONS LOCATION DATE


F.H.W.A. REGION	STATE	PROJECT NO.	SHEET NO.	TOTAL SHEETS	RECORD DRAWING
9	ARIZ.	010-E(210)S	9	16	

010 PM 260

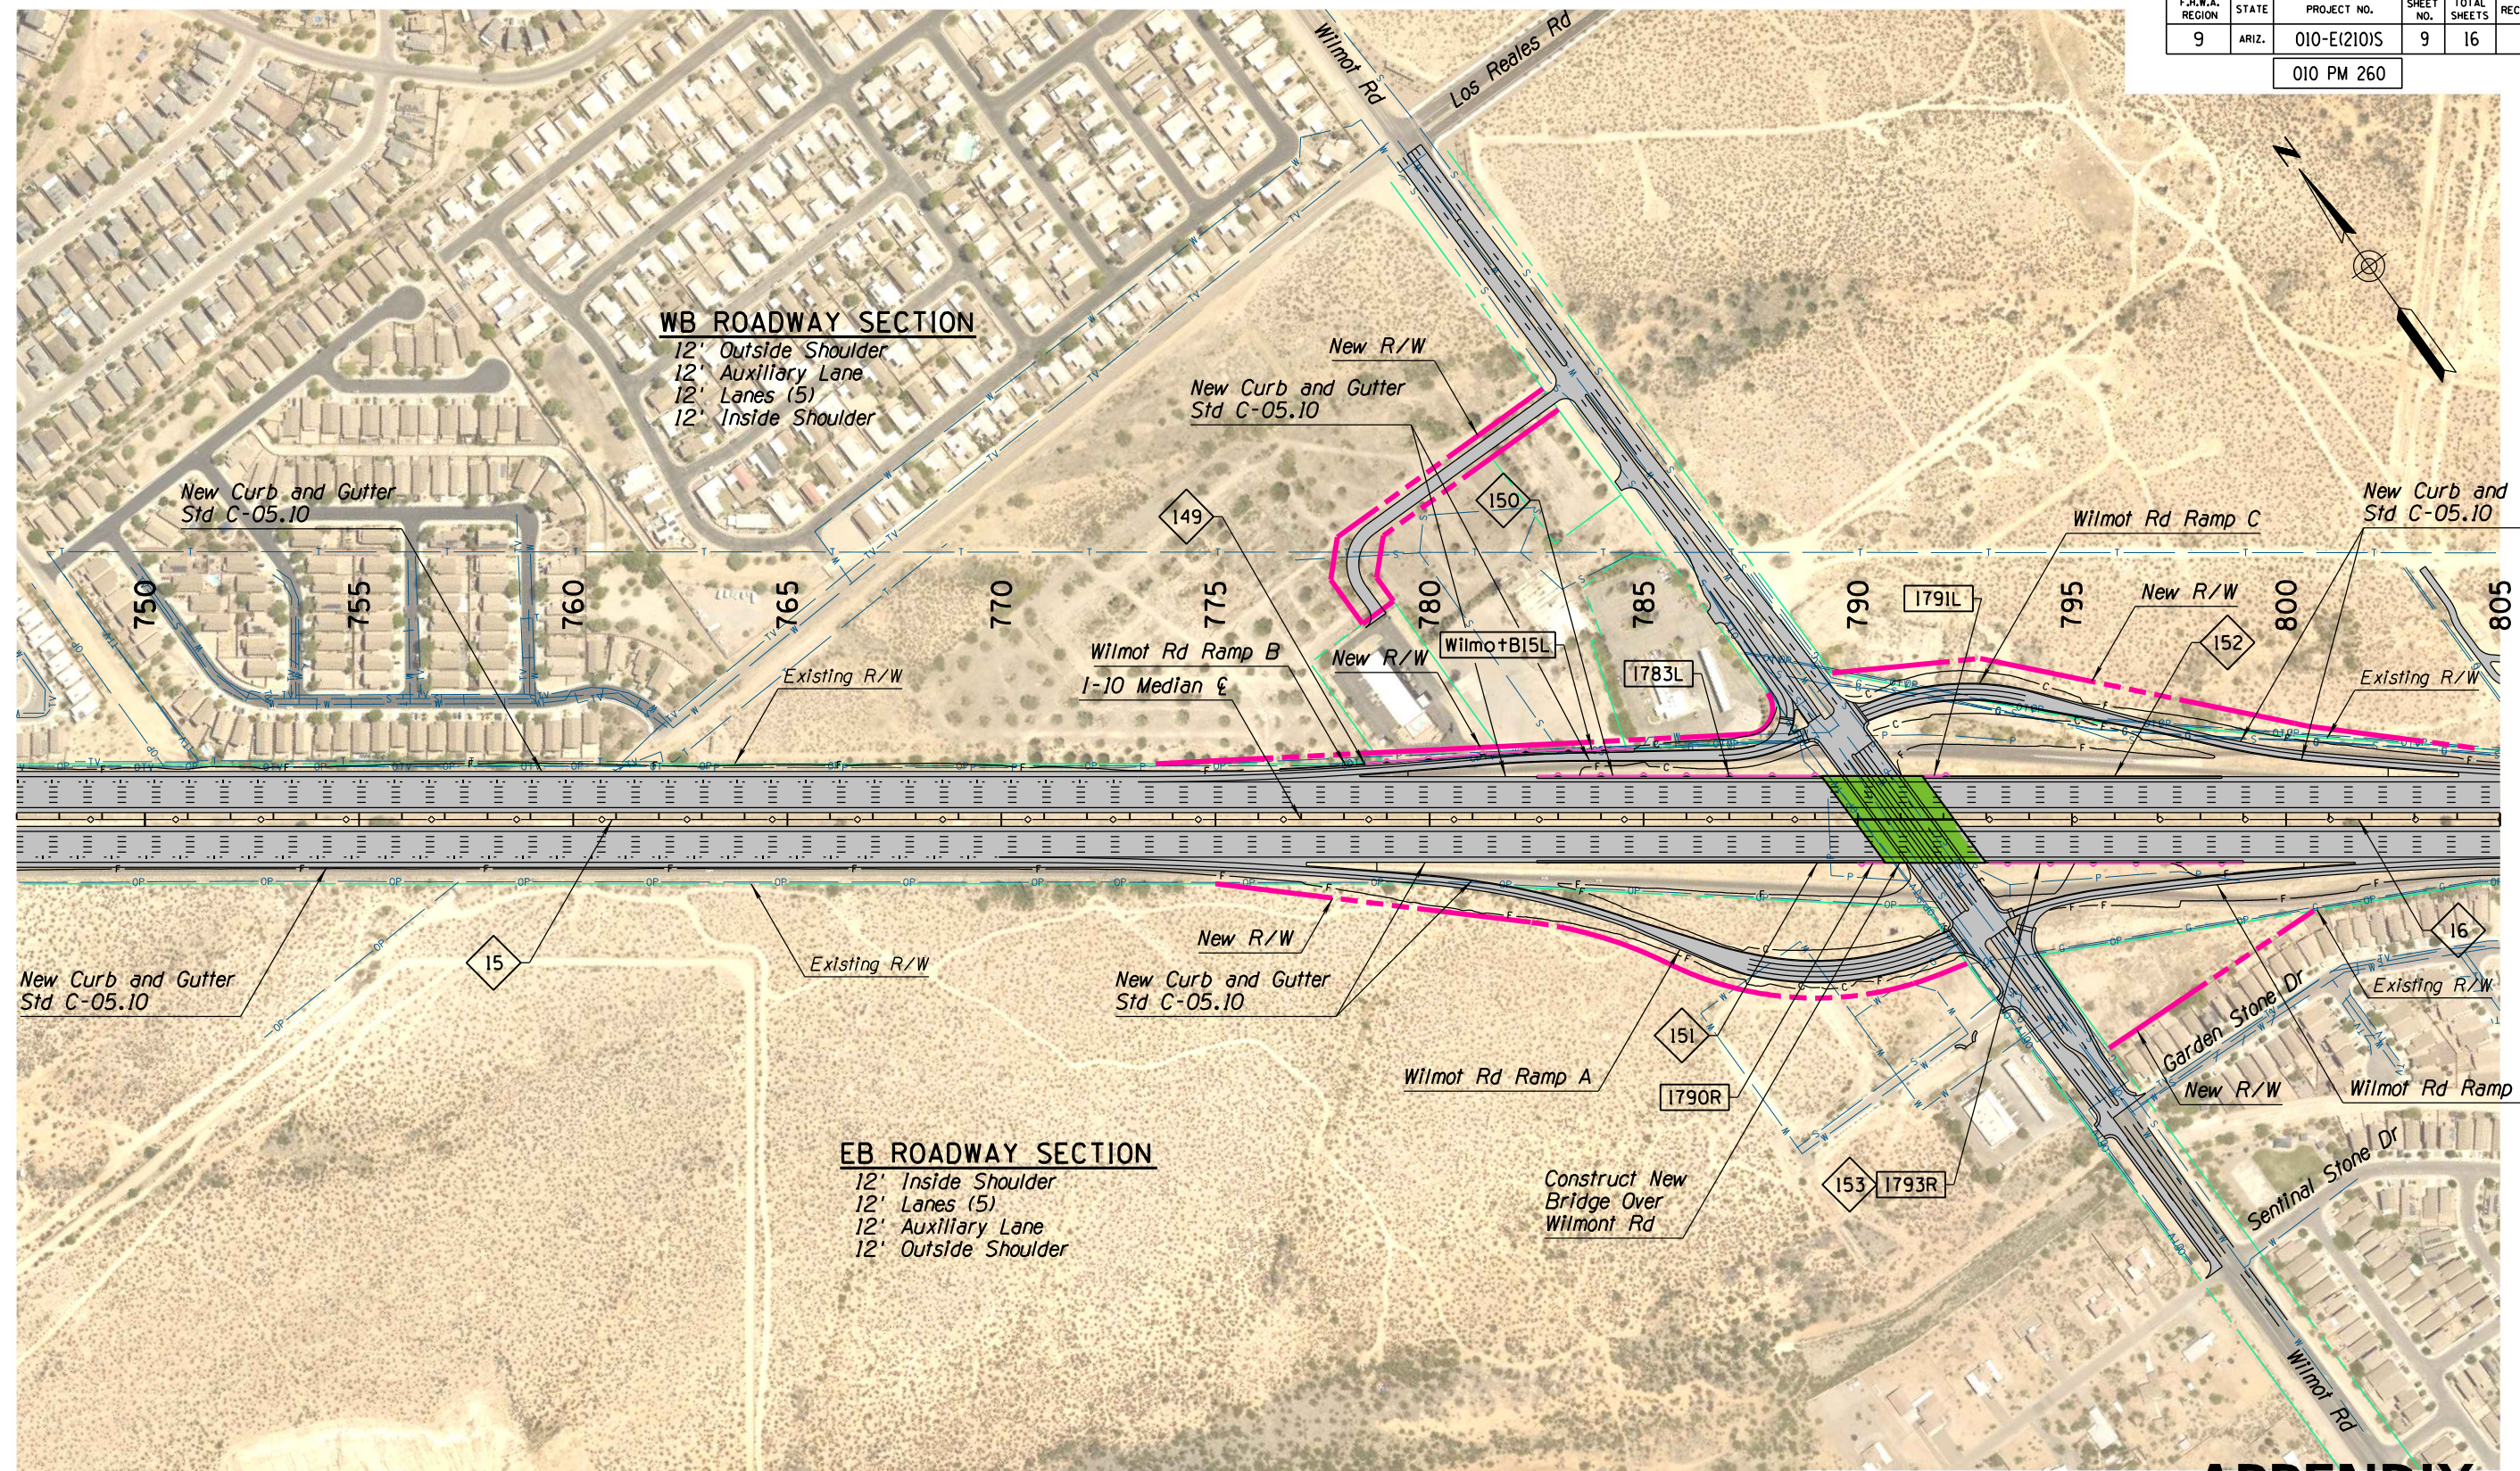

SURVEY NO. FINISHED PLANS. REVISIONS. LOCATION. DATE.

NOTE:
 See Geometry Sheets for alignment data.
 See Profile Sheets for vertical data.
 See Signing and Marking Plans for lane configurations and signs.
 See Drainage Concept Plans.

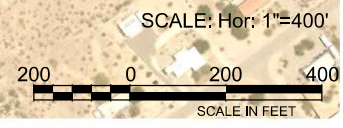


APPENDIX C

DESIGN	MKO/JBC	10-17	ARIZONA DEPARTMENT OF TRANSPORTATION INFRASTRUCTURE DELIVERY & OPERATIONS DIVISION ROADWAY DESIGN SERVICES	PRELIMINARY NOT FOR CONSTRUCTION OR RECORDING
DRAWN	SR/JLM	10-17		
CHECKED	PNB	12-17		
JACOBS			PLAN SHEET I-10 SYSTEM ALT 1 STA 747+00 TO STA 805+00	
ROUTE	I-10	LOCATION	I-10 - JCT. I-19 TO KOLB ROAD SR 210 - GOLF LINKS ROAD TO I-10	SHEET PL-09
TRACS NO.	H7825 OIL		010-E(210)S	OF

F.H.W.A. REGION	STATE	PROJECT NO.	SHEET NO.	TOTAL SHEETS	RECORD DRAWING
9	ARIZ.	010-E(210)S	10	16	

010 PM 260

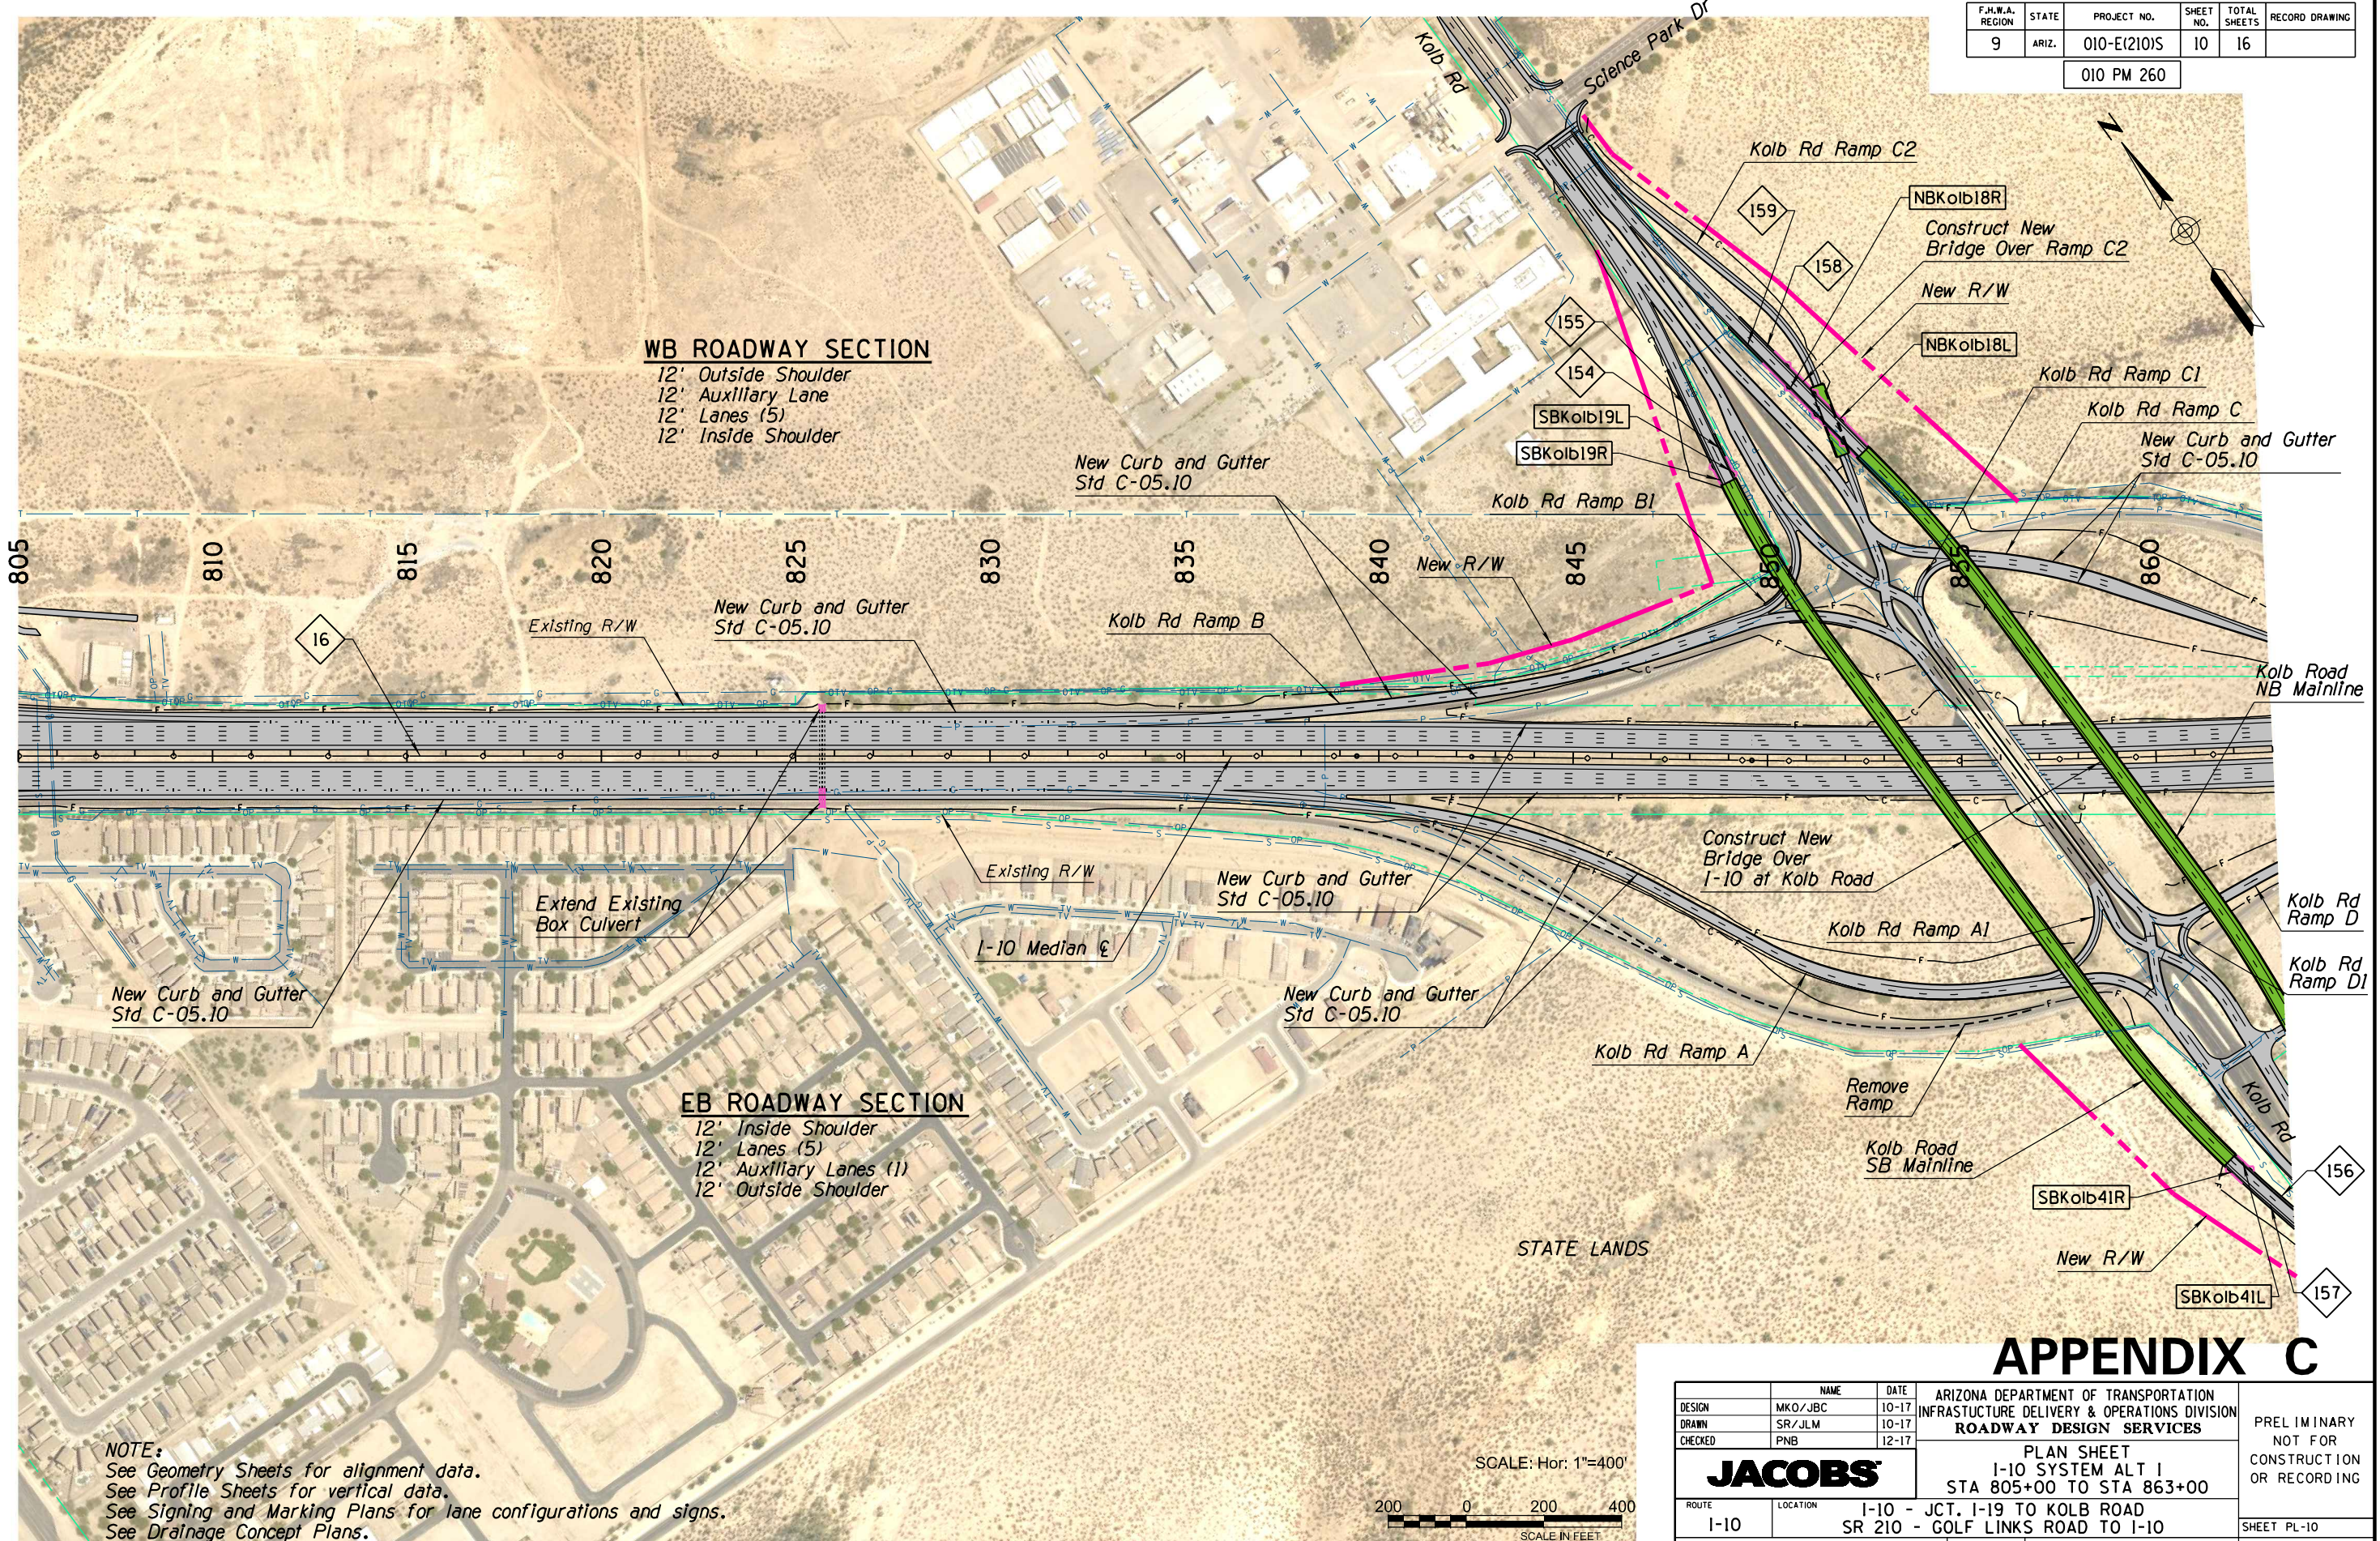

WB ROADWAY SECTION

- 12' Outside Shoulder
- 12' Auxiliary Lane
- 12' Lanes (5)
- 12' Inside Shoulder


EB ROADWAY SECTION

- 12' Inside Shoulder
- 12' Lanes (5)
- 12' Auxiliary Lanes (1)
- 12' Outside Shoulder

NOTE:
 See Geometry Sheets for alignment data.
 See Profile Sheets for vertical data.
 See Signing and Marking Plans for lane configurations and signs.
 See Drainage Concept Plans.

STATE LANDS

SCALE: Hor: 1"=400'

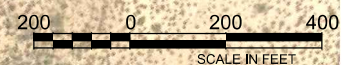



APPENDIX C

DESIGN	MKO/JBC	10-17	ARIZONA DEPARTMENT OF TRANSPORTATION INFRASTRUCTURE DELIVERY & OPERATIONS DIVISION ROADWAY DESIGN SERVICES	PRELIMINARY NOT FOR CONSTRUCTION OR RECORDING
DRAWN	SR/JLM	10-17		
CHECKED	PNB	12-17		
JACOBS			PLAN SHEET I-10 SYSTEM ALT 1 STA 805+00 TO STA 863+00	
ROUTE	LOCATION	I-10 - JCT. I-19 TO KOLB ROAD SR 210 - GOLF LINKS ROAD TO I-10		SHEET PL-10
TRACS NO. H7825 01L		010-E(210)S		OF


SURVEY NO. FINISHED PLANS. DATE REVISIONS. LOCATION. DATE FINISHED PLANS. SURVEY NO.

F.H.W.A. REGION	STATE	PROJECT NO.	SHEET NO.	TOTAL SHEETS	RECORD DRAWING
9	ARIZ.	010-E(210)S	11	16	

010 PM 260

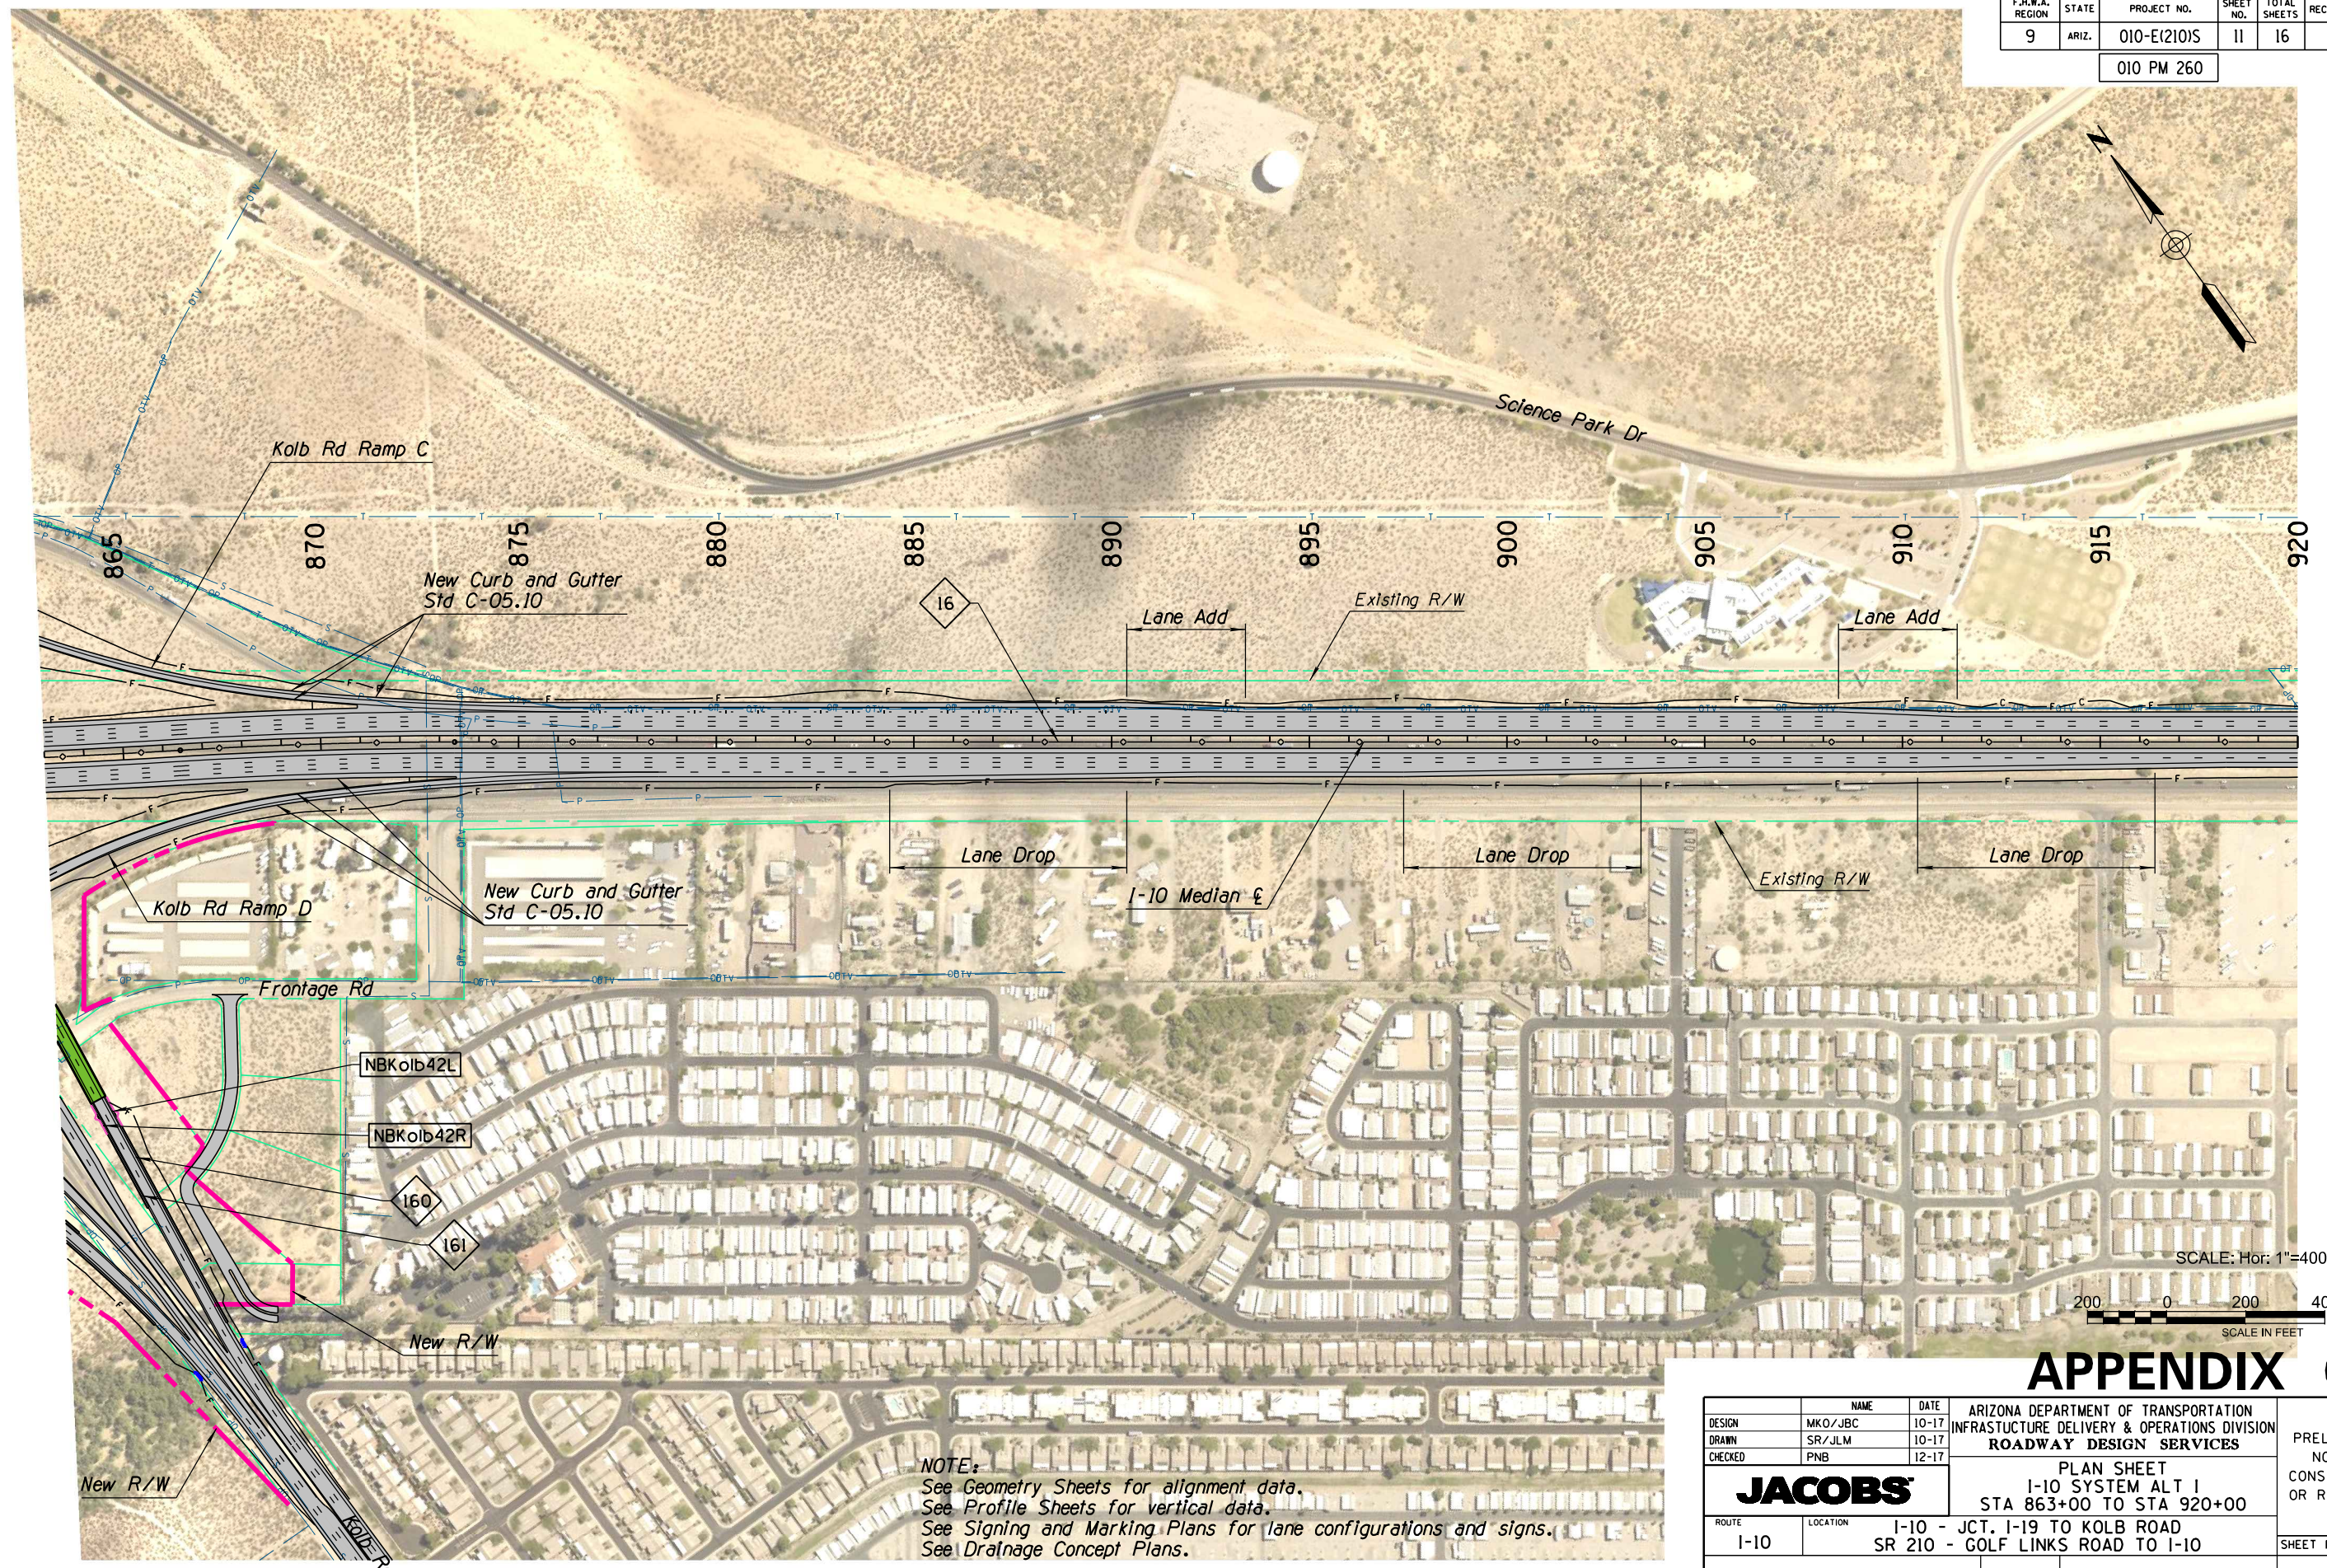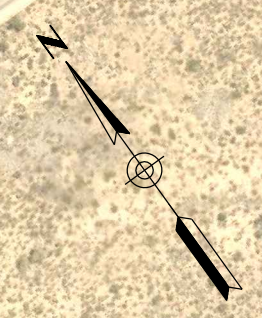

SCALE: Hor: 1"=400'

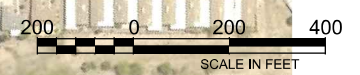

APPENDIX C


DESIGN	MKO/JBC	10-17	ARIZONA DEPARTMENT OF TRANSPORTATION INFRASTRUCTURE DELIVERY & OPERATIONS DIVISION ROADWAY DESIGN SERVICES	PRELIMINARY NOT FOR CONSTRUCTION OR RECORDING
DRAWN	SR/JLM	10-17		
CHECKED	PNB	12-17		
JACOBS			PLAN SHEET I-10 SYSTEM ALT 1 STA 863+00 TO STA 920+00	
ROUTE	I-10	LOCATION	I-10 - JCT. I-19 TO KOLB ROAD SR 210 - GOLF LINKS ROAD TO I-10	SHEET PL-11
TRACS NO.	H7825 OIL		010-E(210)S	OF

NOTE:
 See Geometry Sheets for alignment data.
 See Profile Sheets for vertical data.
 See Signing and Marking Plans for lane configurations and signs.
 See Drainage Concept Plans.


SURVEY NO. FINISHED PLANS. DATE LOCATION REVISIONS. DATE LOCATION REVISIONS. DATE LOCATION REVISIONS. DATE LOCATION REVISIONS.

F.H.W.A. REGION	STATE	PROJECT NO.	SHEET NO.	TOTAL SHEETS	RECORD DRAWING
9	ARIZ.	010-E(210)S	12	16	

010 PM 260

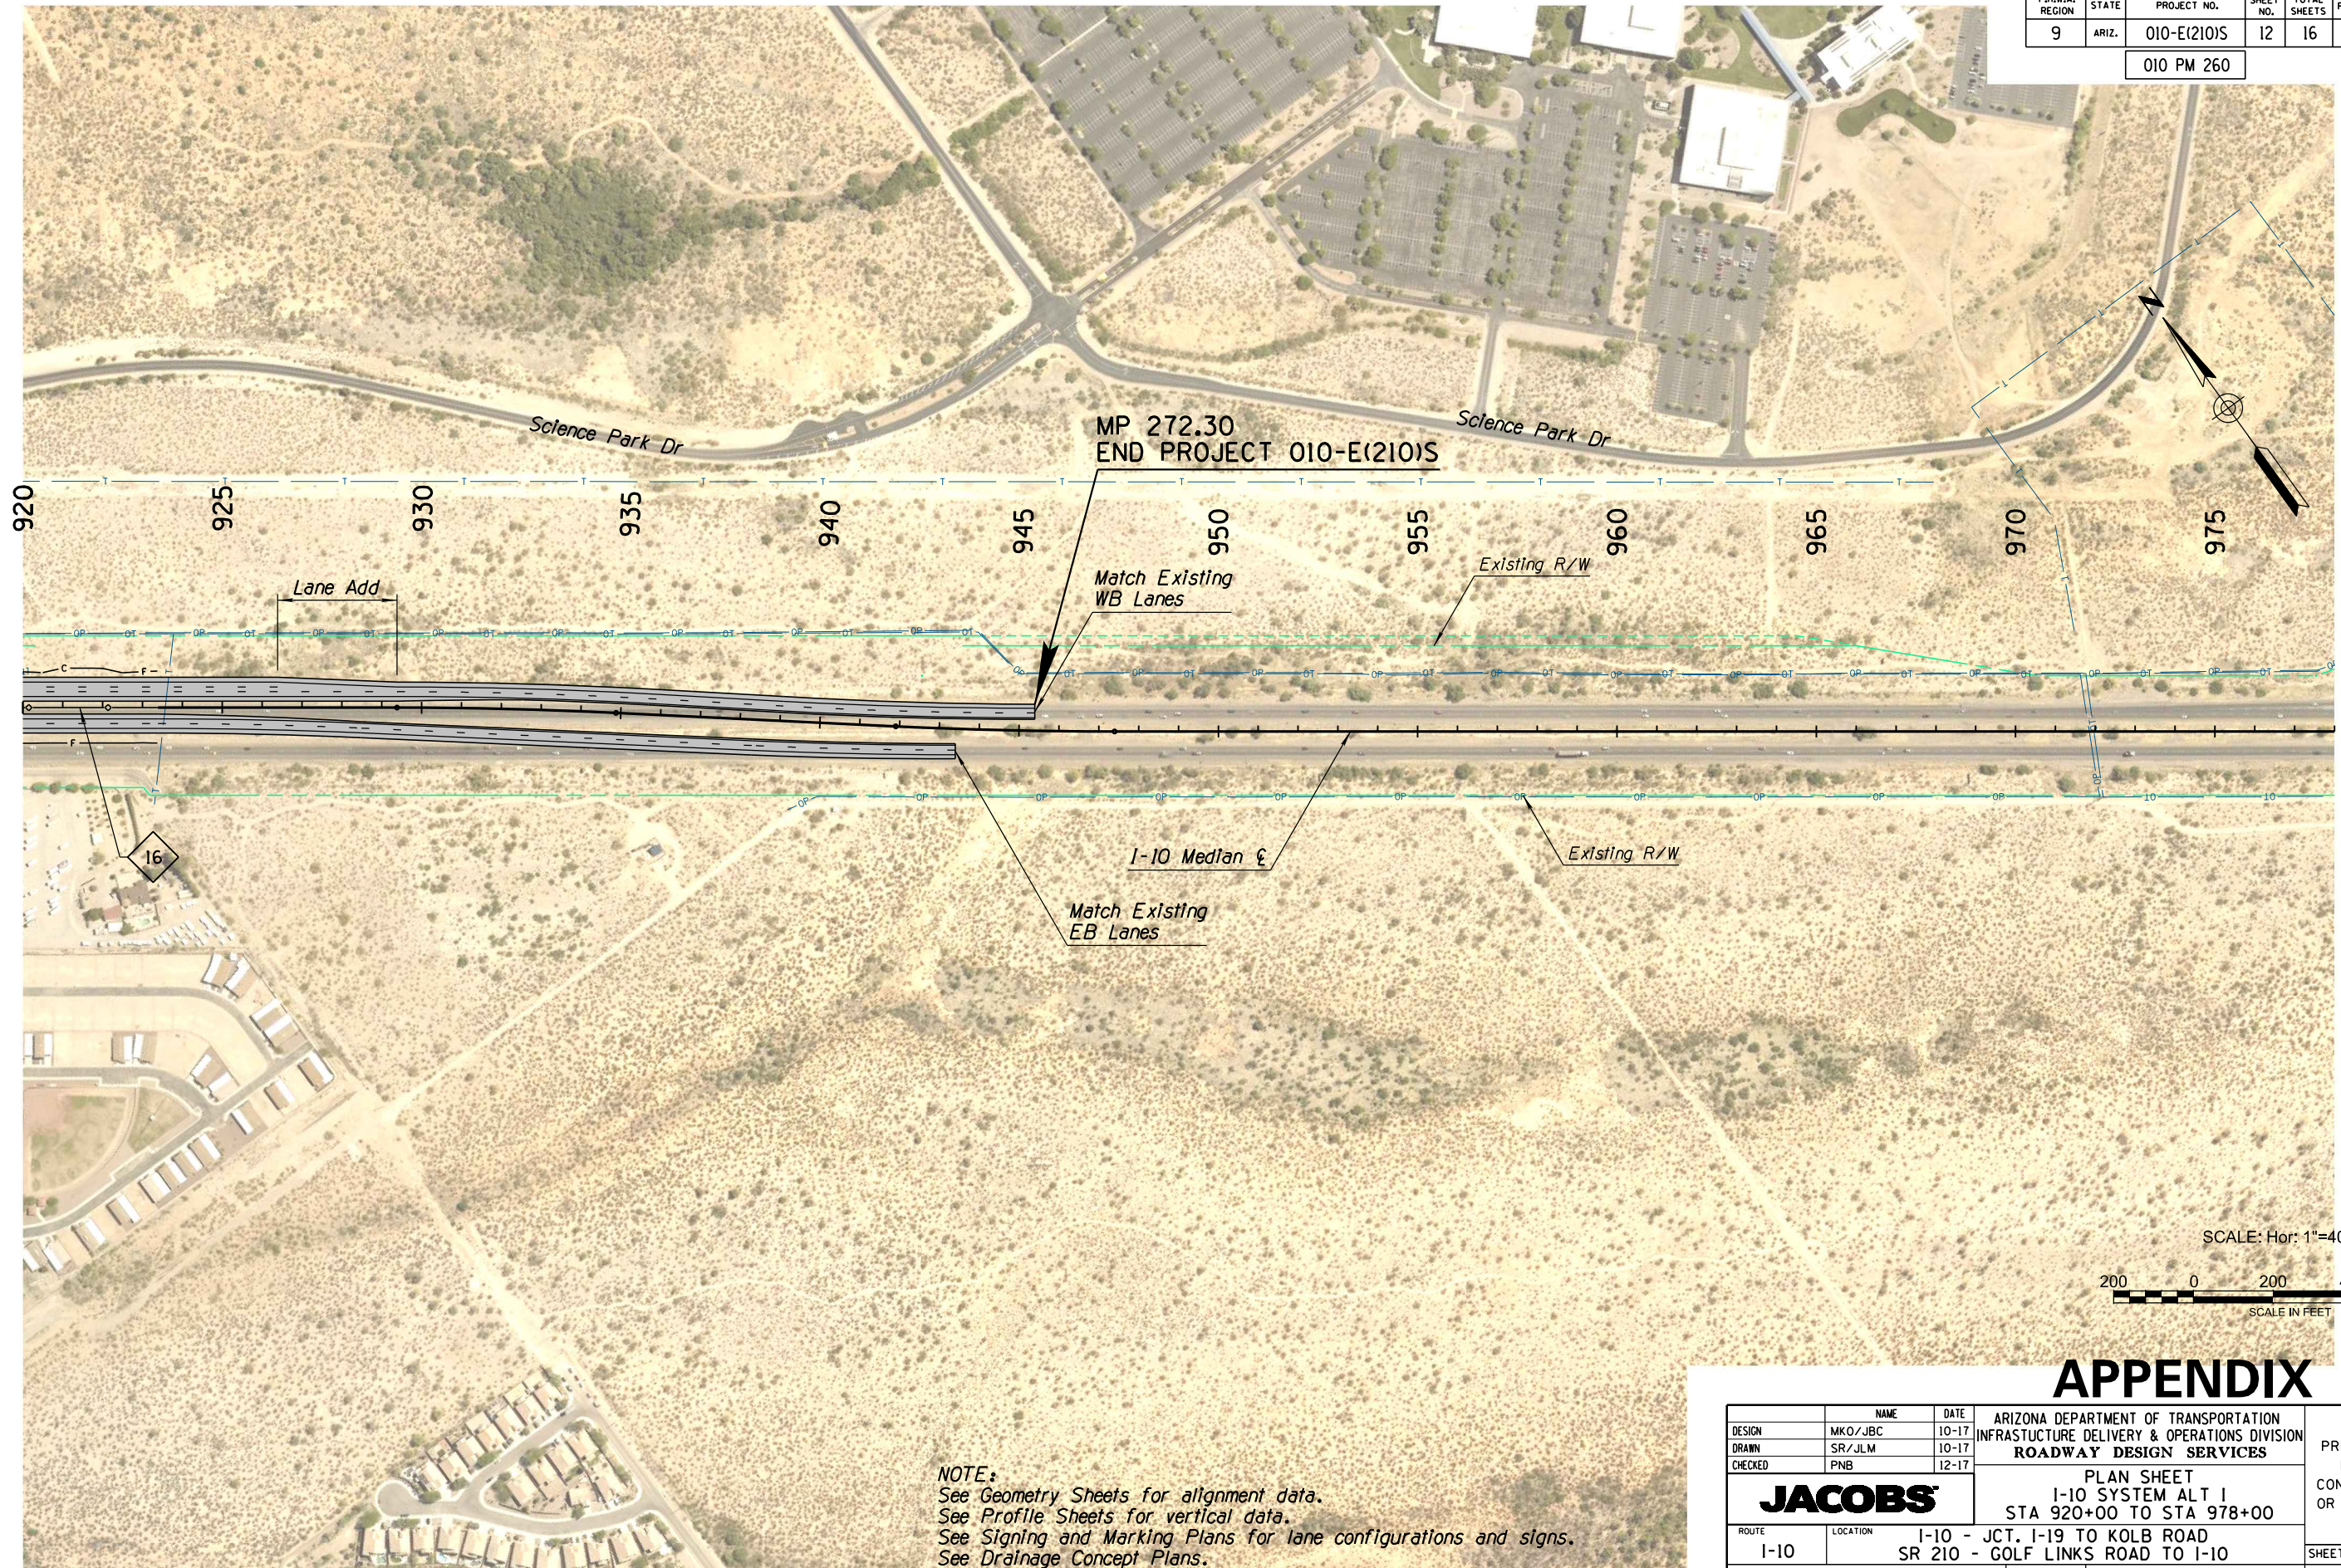

SCALE: Hor: 1"=400'

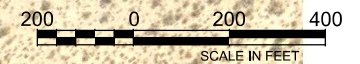

APPENDIX C


NOTE:
 See Geometry Sheets for alignment data.
 See Profile Sheets for vertical data.
 See Signing and Marking Plans for lane configurations and signs.
 See Drainage Concept Plans.

DESIGN	MKO/JBC	DATE	10-17	ARIZONA DEPARTMENT OF TRANSPORTATION INFRASTRUCTURE DELIVERY & OPERATIONS DIVISION ROADWAY DESIGN SERVICES	PRELIMINARY NOT FOR CONSTRUCTION OR RECORDING
DRAWN	SR/JLM	DATE	10-17		
CHECKED	PNB	DATE	12-17		
JACOBS		PLAN SHEET I-10 SYSTEM ALT 1 STA 920+00 TO STA 978+00			
ROUTE	I-10	LOCATION	I-10 - JCT. I-19 TO KOLB ROAD SR 210 - GOLF LINKS ROAD TO I-10	SHEET PL-12	
TRACS NO.	H7825 OIL	PROJECT NO.	010-E(210)S	OF	


SURVEY NO. FINISHED PLANS DATE REVISIONS LOCATION DATE FINISHED PLANS SURVEY NO. REVISIONS LOCATION DATE

F.H.W.A. REGION	STATE	PROJECT NO.	SHEET NO.	TOTAL SHEETS	RECORD DRAWING
9	ARIZ.	010-E(210)S	13	16	

010 PM 260

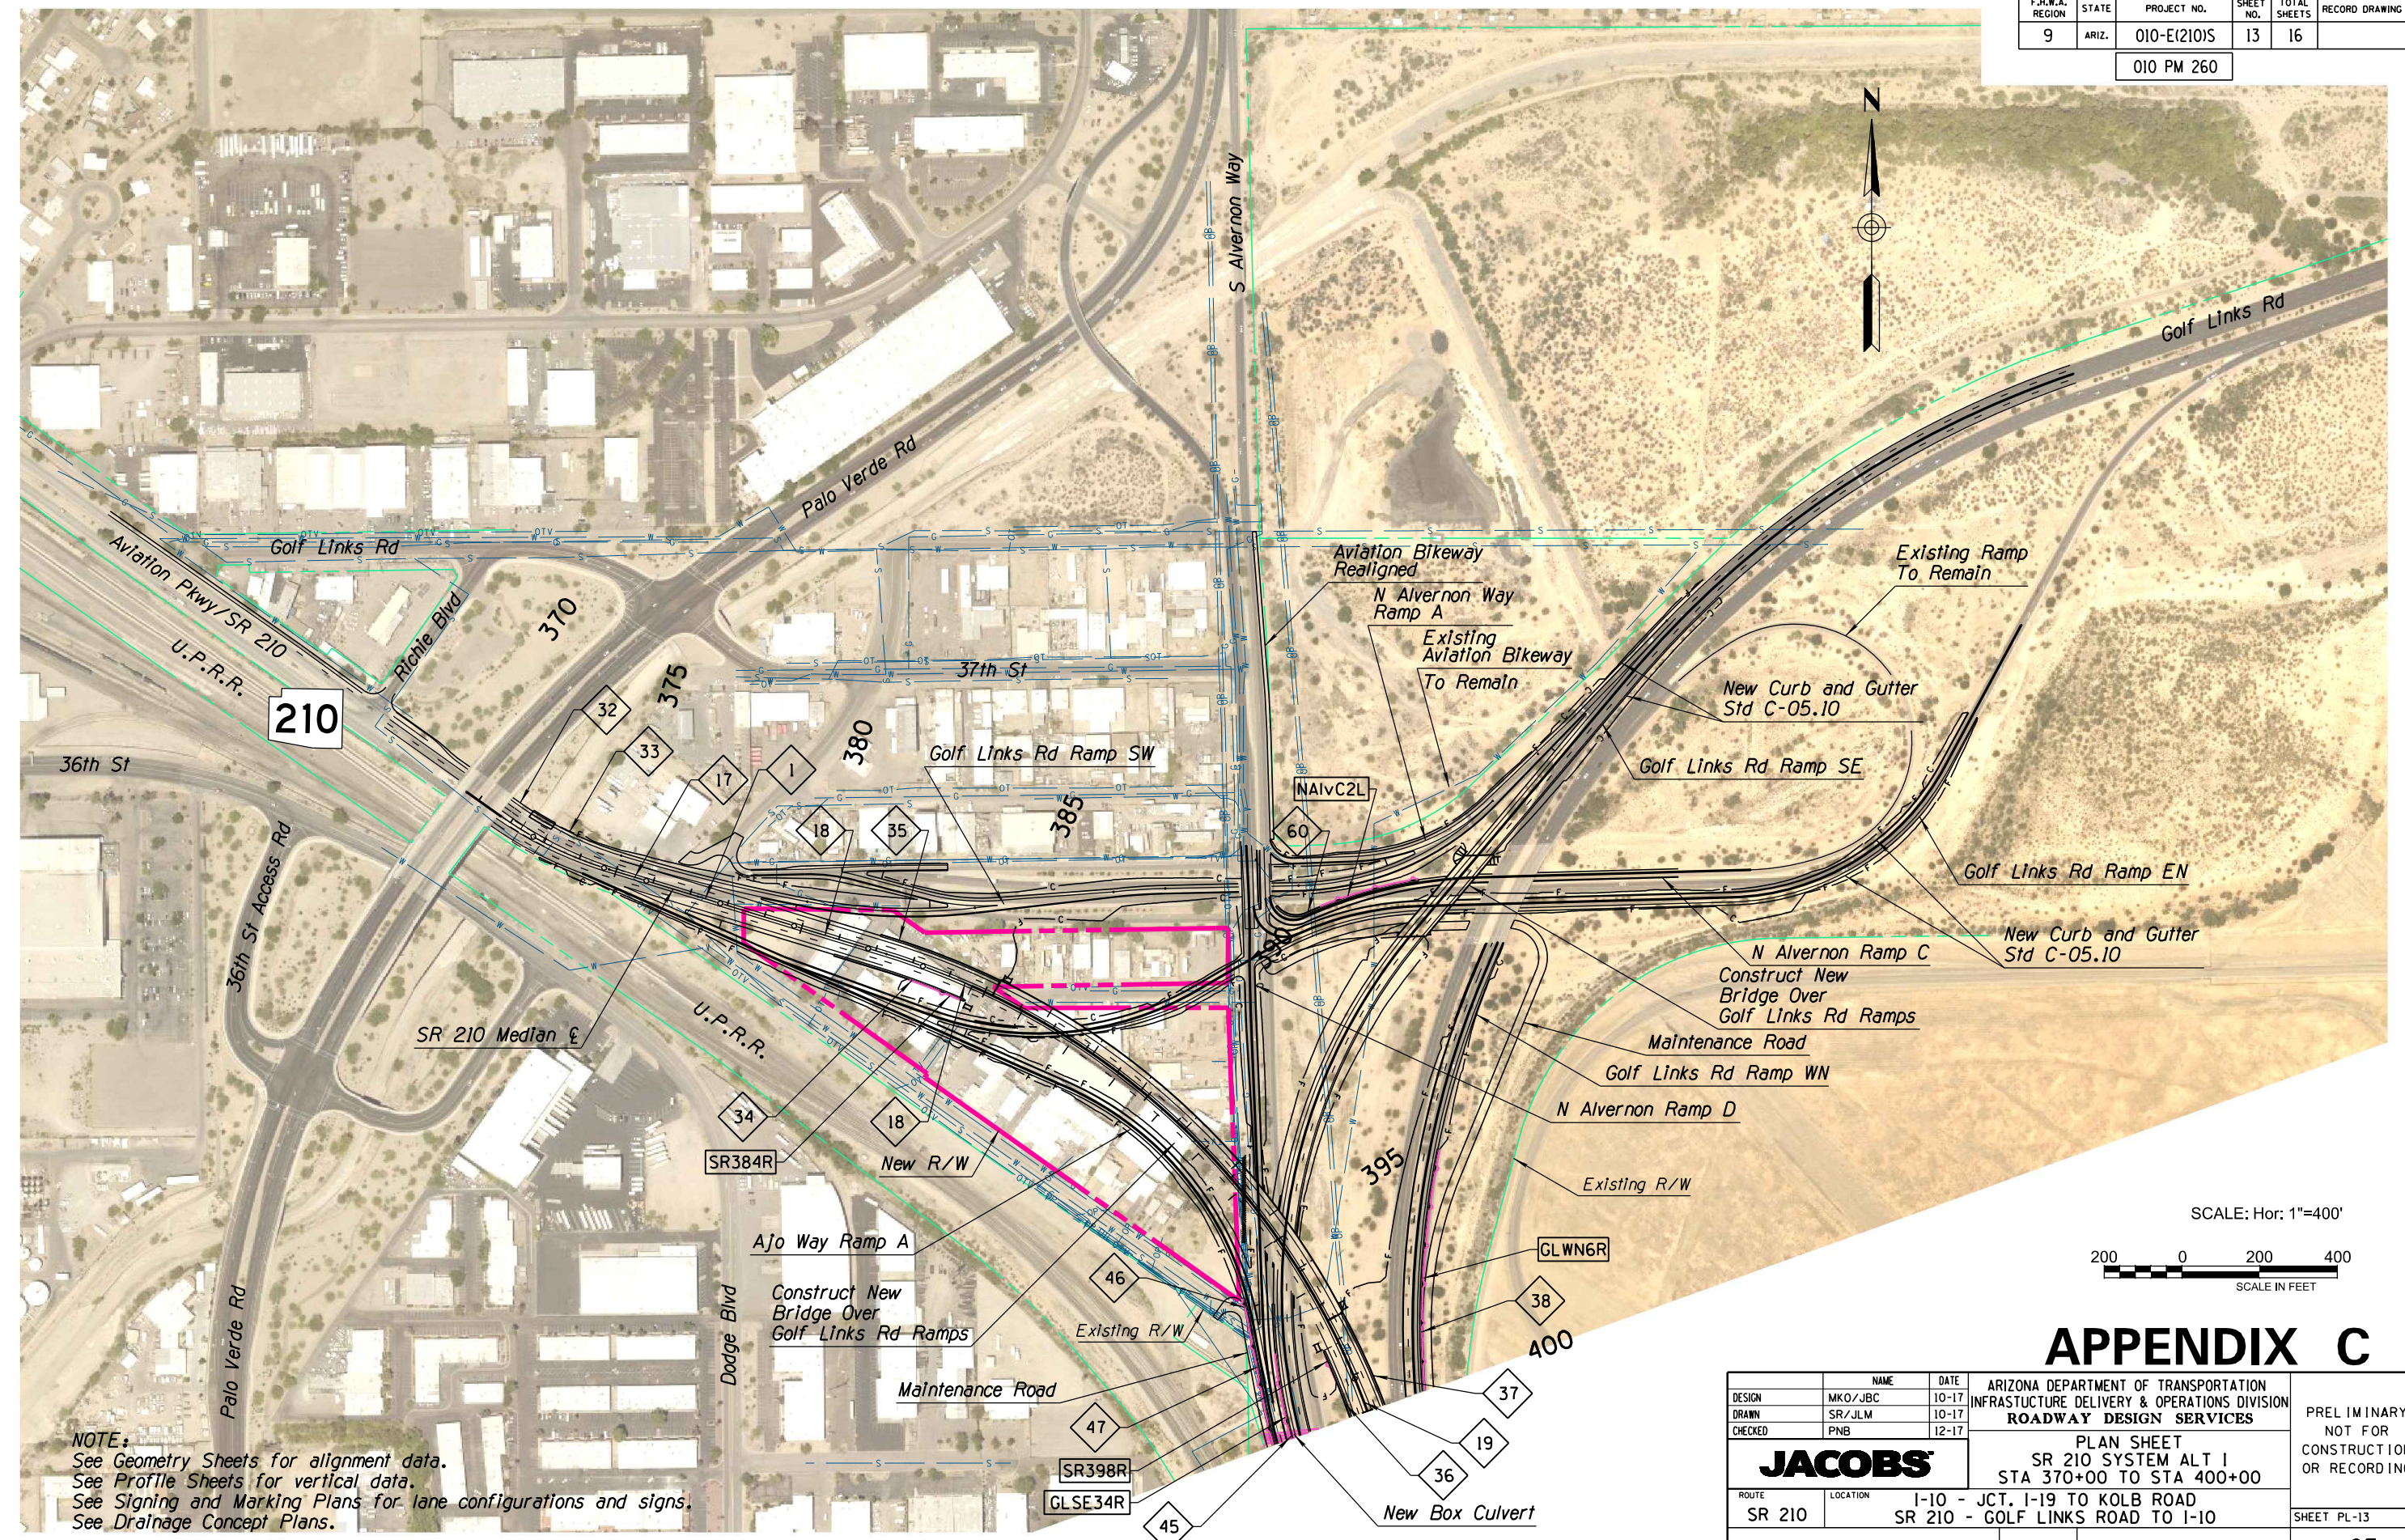

NOTE:
 See Geometry Sheets for alignment data.
 See Profile Sheets for vertical data.
 See Signing and Marking Plans for lane configurations and signs.
 See Drainage Concept Plans.

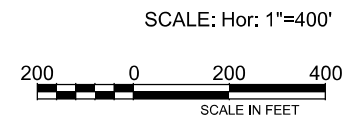



APPENDIX C

DESIGN	MKO/JBC	DATE	10-17	ARIZONA DEPARTMENT OF TRANSPORTATION INFRASTRUCTURE DELIVERY & OPERATIONS DIVISION ROADWAY DESIGN SERVICES	PRELIMINARY NOT FOR CONSTRUCTION OR RECORDING
DRAWN	SR/JLM	DATE	10-17		
CHECKED	PNB	DATE	12-17		
JACOBS		PLAN SHEET		SR 210 SYSTEM ALT 1	
		SR 210 - GOLF LINKS ROAD TO I-10		STA 370+00 TO STA 400+00	
ROUTE	SR 210	LOCATION	I-10 - JCT. I-19 TO KOLB ROAD	SHEET PL-13	
TRACS NO. H7825 OIL		010-E(210)S		OF	

SURVEY NO. FINISHED PLANS DATE LOCATION REVISIONS DATE LOCATION REVISIONS DATE LOCATION REVISIONS DATE LOCATION REVISIONS

F.H.W.A. REGION	STATE	PROJECT NO.	SHEET NO.	TOTAL SHEETS	RECORD DRAWING
9	ARIZ.	010-E(210)S	15	16	


010 PM 260

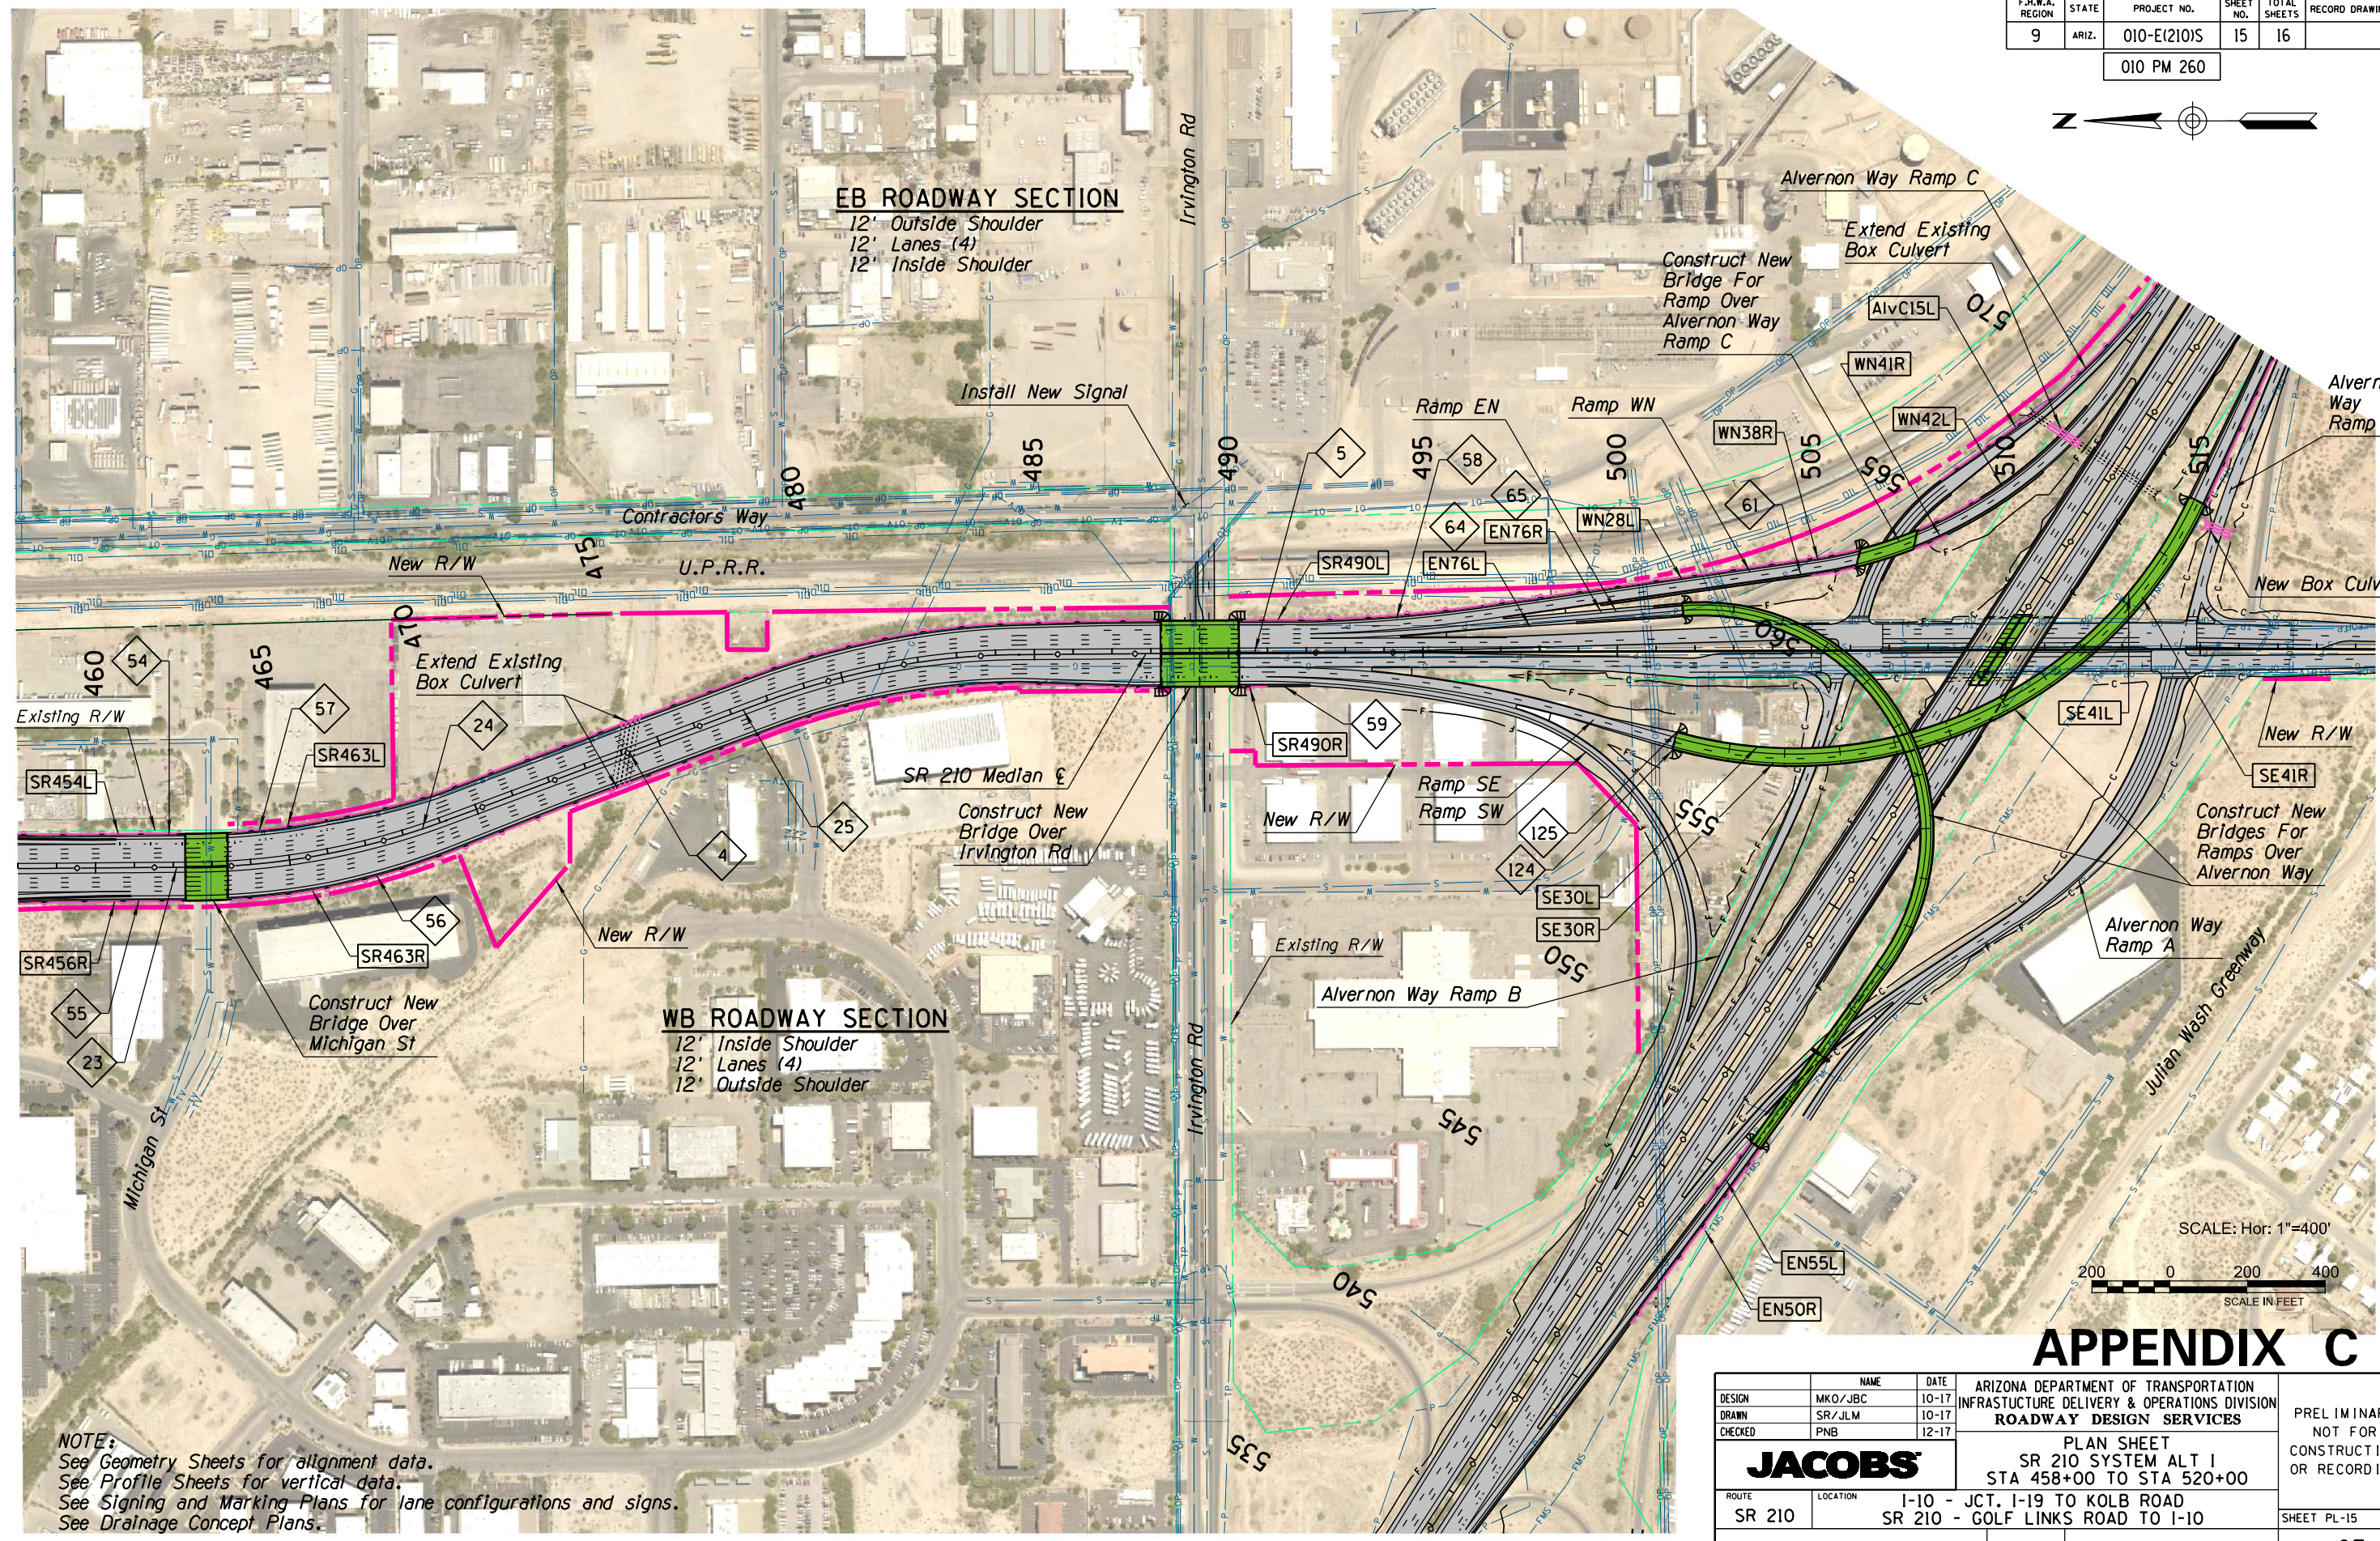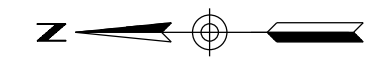

EB ROADWAY SECTION
 12' Outside Shoulder
 12' Lanes (4)
 12' Inside Shoulder

WB ROADWAY SECTION
 12' Inside Shoulder
 12' Lanes (4)
 12' Outside Shoulder

SCALE: Hor: 1"=400'

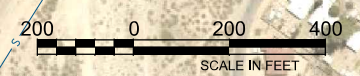

APPENDIX C


DESIGN	MKO/JBC	10-17	ARIZONA DEPARTMENT OF TRANSPORTATION INFRASTRUCTURE DELIVERY & OPERATIONS DIVISION ROADWAY DESIGN SERVICES	PRELIMINARY NOT FOR CONSTRUCTION OR RECORDING
DRAWN	SR/JLM	10-17		
CHECKED	PNB	12-17		
JACOBS			PLAN SHEET SR 210 SYSTEM ALT I STA 458+00 TO STA 520+00	
ROUTE	SR 210	LOCATION	I-10 - JCT. I-19 TO KOLB ROAD SR 210 - GOLF LINKS ROAD TO I-10	SHEET PL-15
TRACS NO.	H7825 OIL		010-E(210)S	OF

NOTE:
 See Geometry Sheets for alignment data.
 See Profile Sheets for vertical data.
 See Signing and Marking Plans for lane configurations and signs.
 See Drainage Concept Plans.

SURVEY NO. FINISHED PLANS DATE LOCATION REVISIONS DATE FINISHED PLANS SURVEY NO. DATE LOCATION REVISIONS DATE FINISHED PLANS SURVEY NO.

F.H.W.A. REGION	STATE	PROJECT NO.	SHEET NO.	TOTAL SHEETS	RECORD DRAWING
9	ARIZ.	010-E(210)S	16	16	

010 PM 260

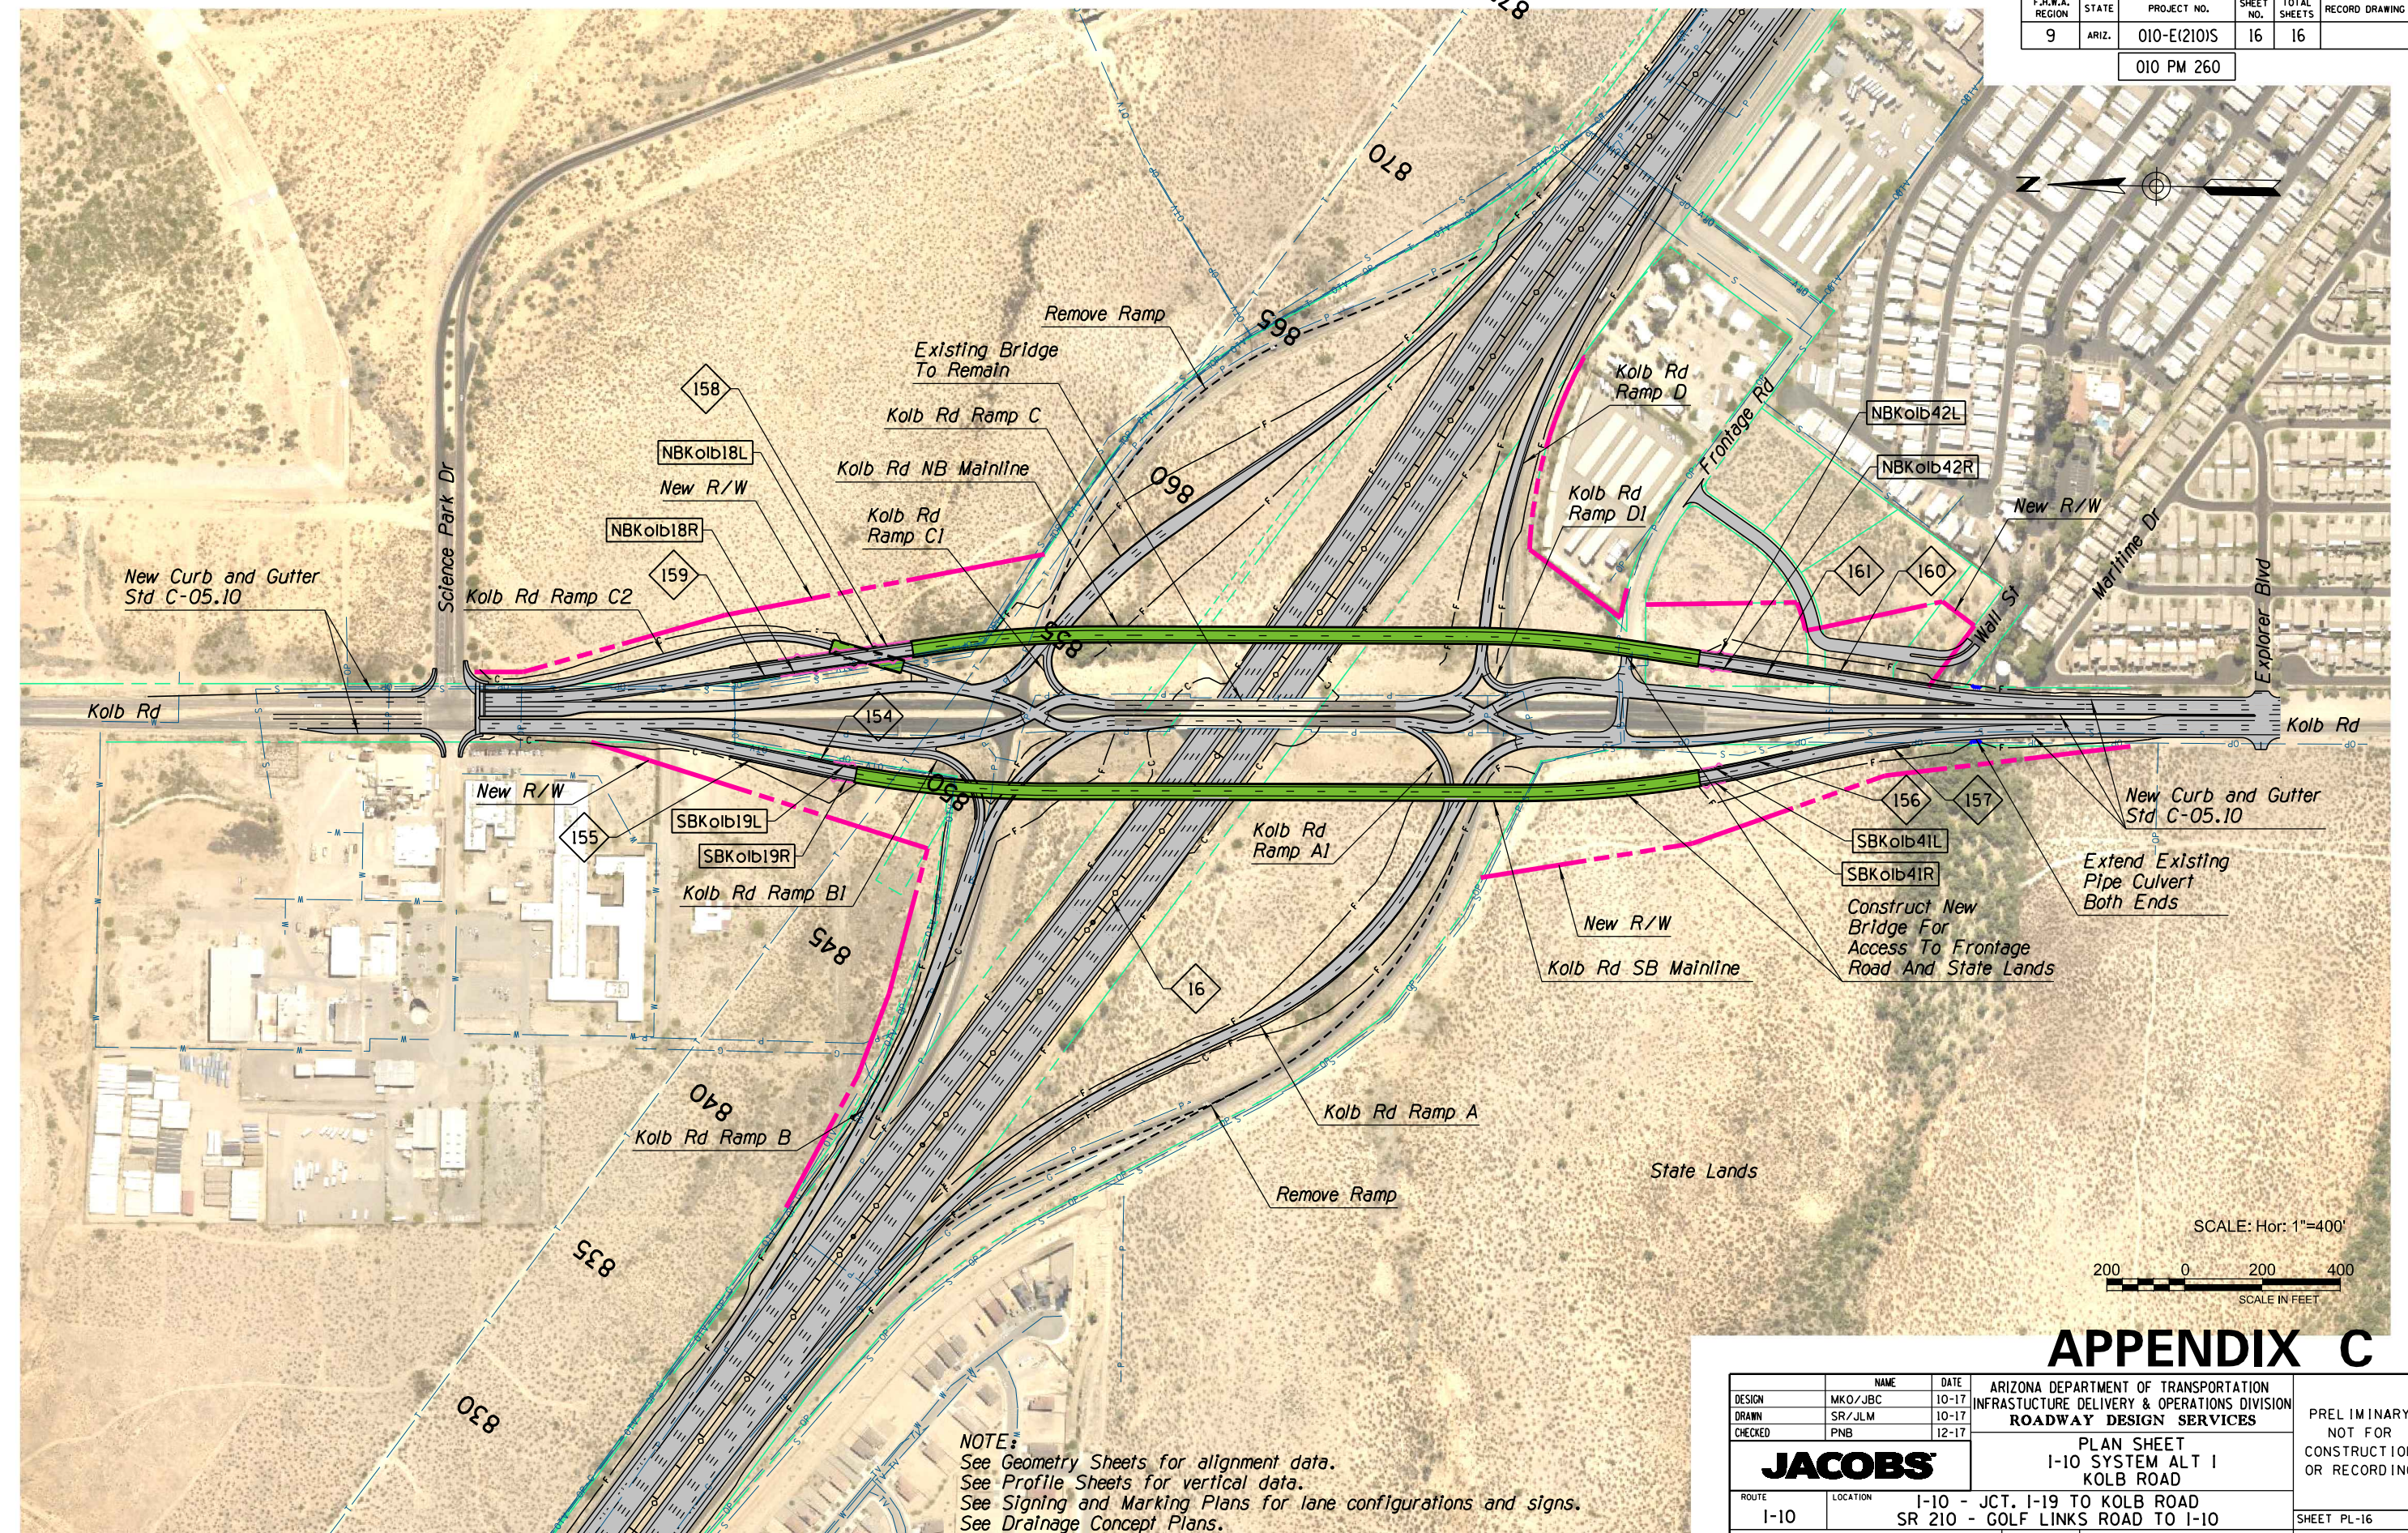


New Curb and Gutter Std C-05.10

New Curb and Gutter Std C-05.10

Extend Existing Pipe Culvert Both Ends

Construct New Bridge For Access To Frontage Road And State Lands

SCALE: Hor: 1"=400'

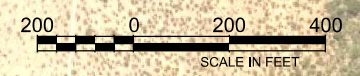

APPENDIX C

NOTE:
 See Geometry Sheets for alignment data.
 See Profile Sheets for vertical data.
 See Signing and Marking Plans for lane configurations and signs.
 See Drainage Concept Plans.

DESIGN	MKO/JBC	10-17	ARIZONA DEPARTMENT OF TRANSPORTATION INFRASTRUCTURE DELIVERY & OPERATIONS DIVISION ROADWAY DESIGN SERVICES	PRELIMINARY NOT FOR CONSTRUCTION OR RECORDING
DRAWN	SR/JLM	10-17		
CHECKED	PNB	12-17		
JACOBS			PLAN SHEET I-10 SYSTEM ALT 1 KOLB ROAD	
ROUTE	I-10	LOCATION	I-10 - JCT. I-19 TO KOLB ROAD SR 210 - GOLF LINKS ROAD TO I-10	SHEET PL-16
TRACS NO.	H7825 01L		010-E(210)S	OF

SURVEY NO. FINISHED PLANS DATE REVISIONS LOCATION DATE FINISHED PLANS SURVEY NO.